


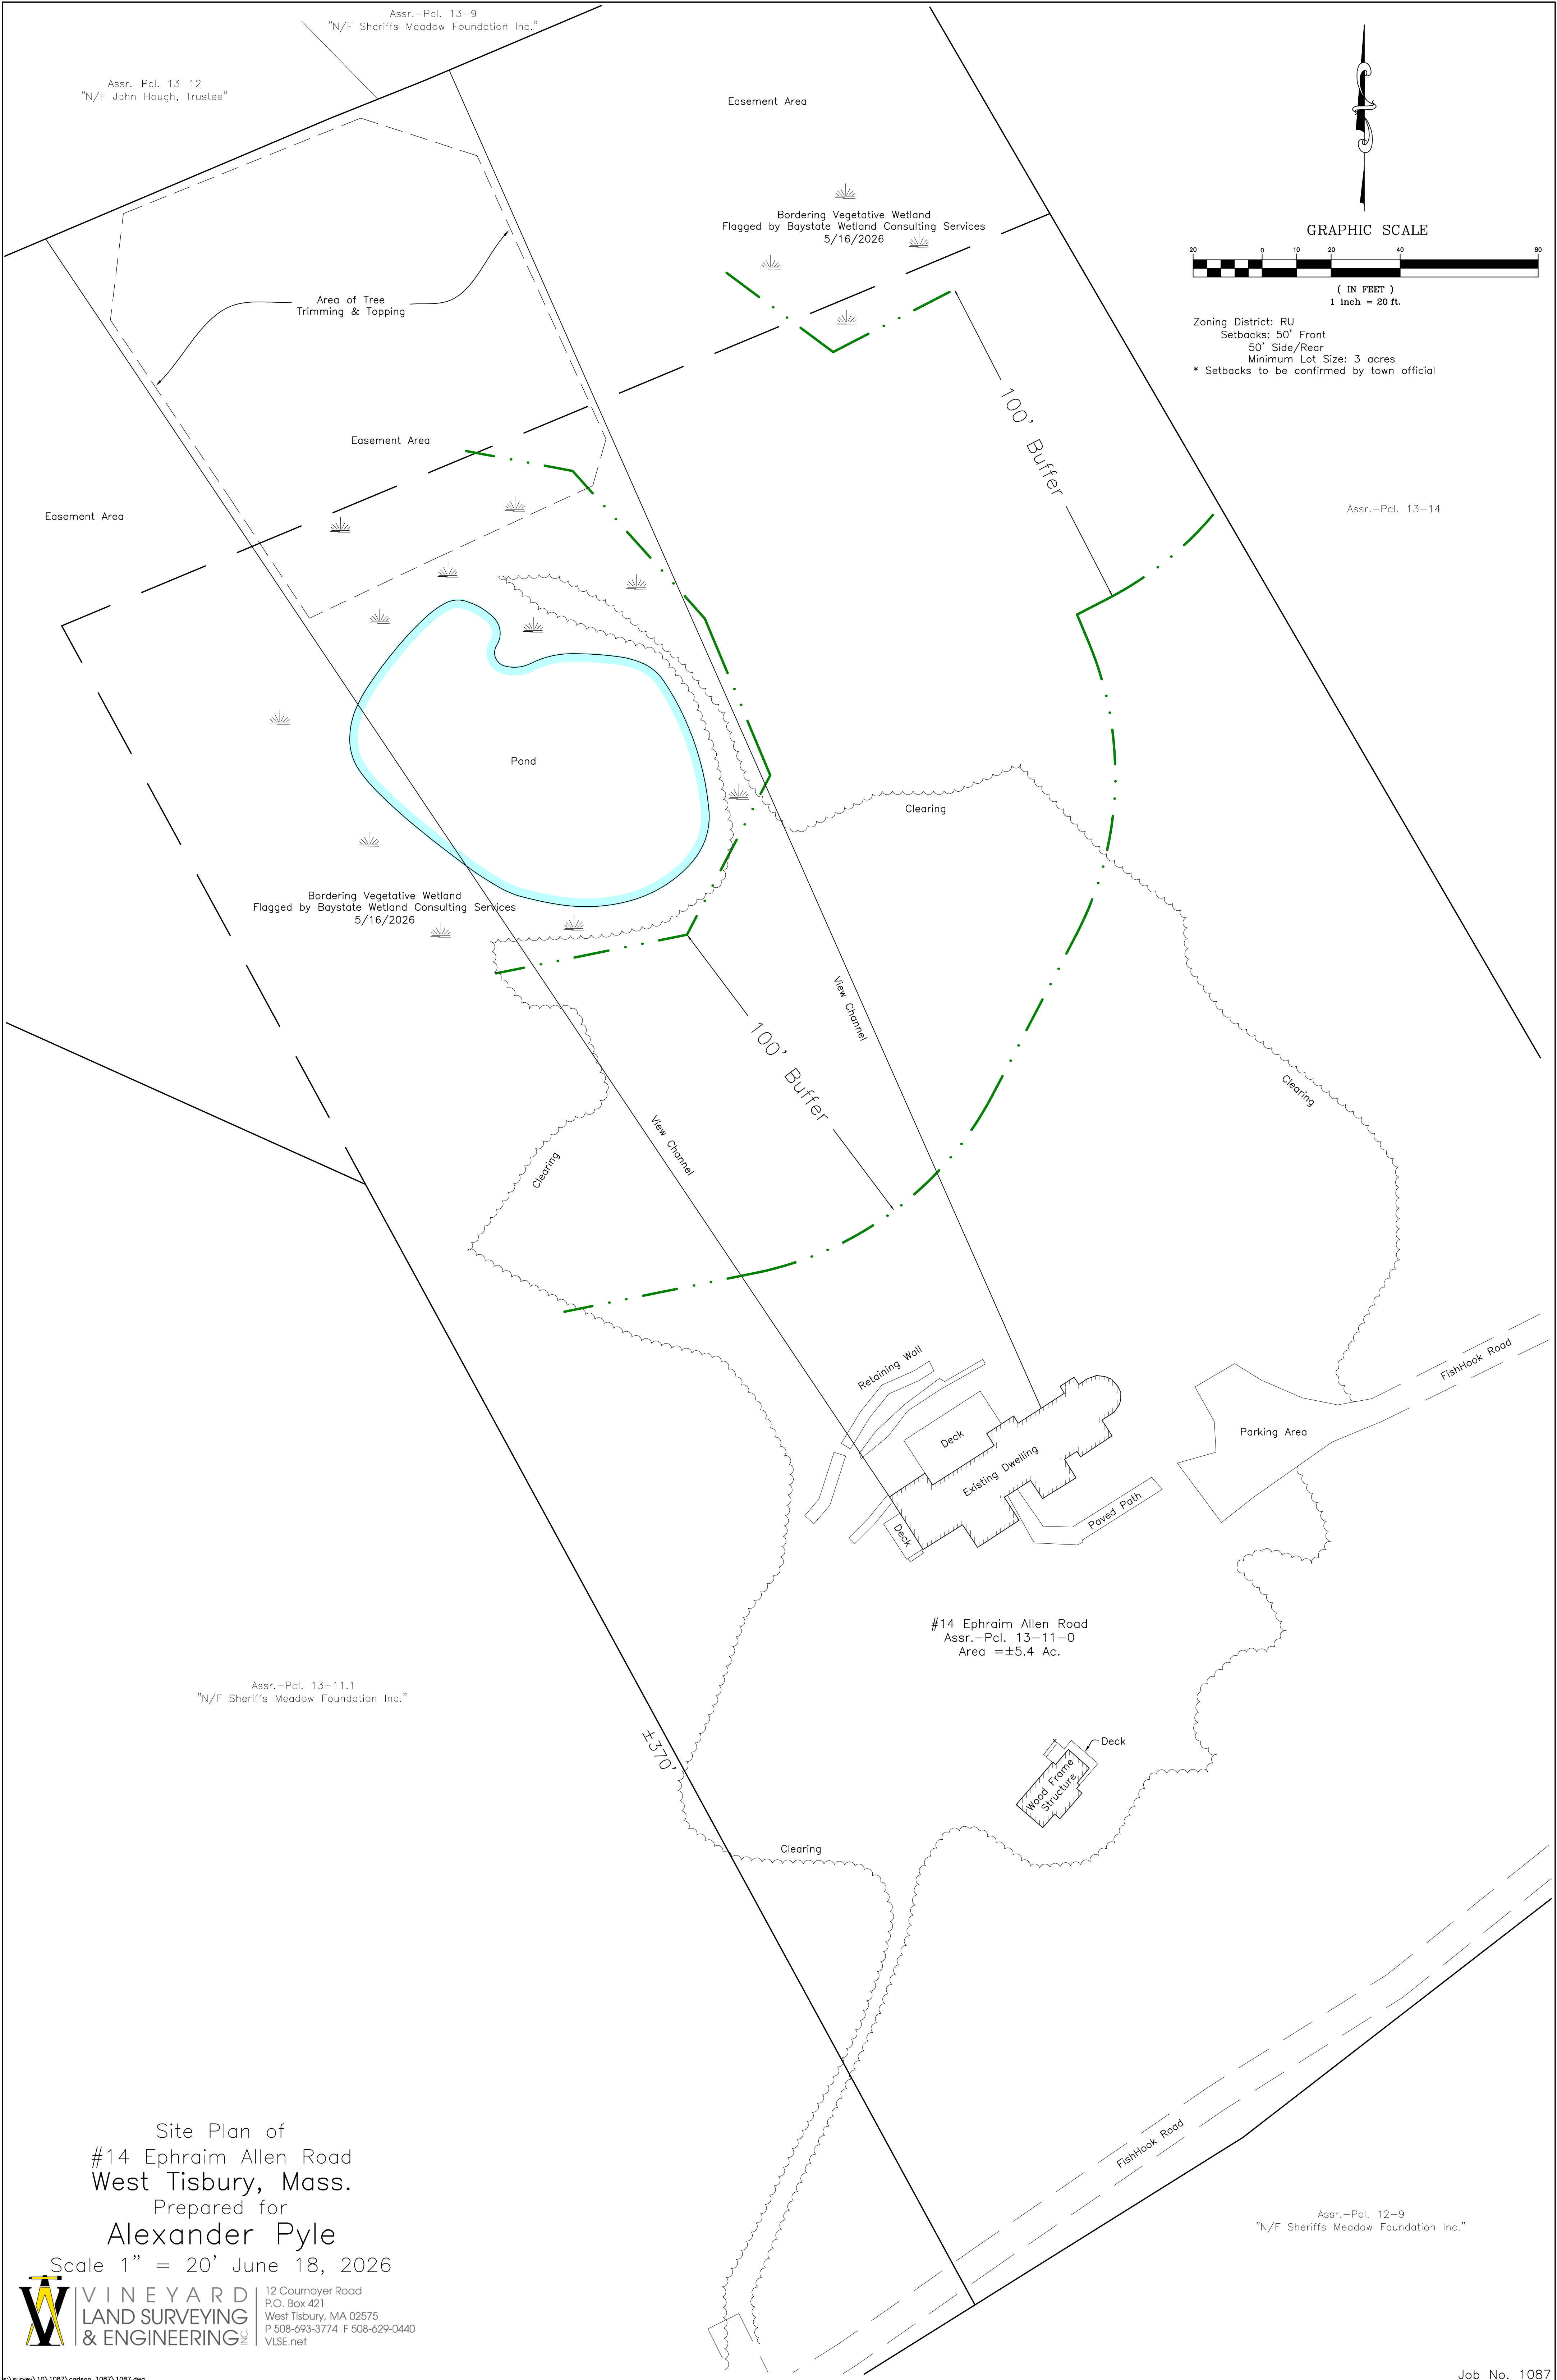

Site Plan of
#14 Ephraim Allen Road
West Tisbury, Mass.

Prepared for
Alexander Pyle

Scale 1" = 20' June 18, 2026



VINEYARD
LAND SURVEYING
& ENGINEERING

12 Courmoyer Road
P.O. Box 421
West Tisbury, MA 02575
P 508-693-3774 F 508-629-0440
VLSE.net