
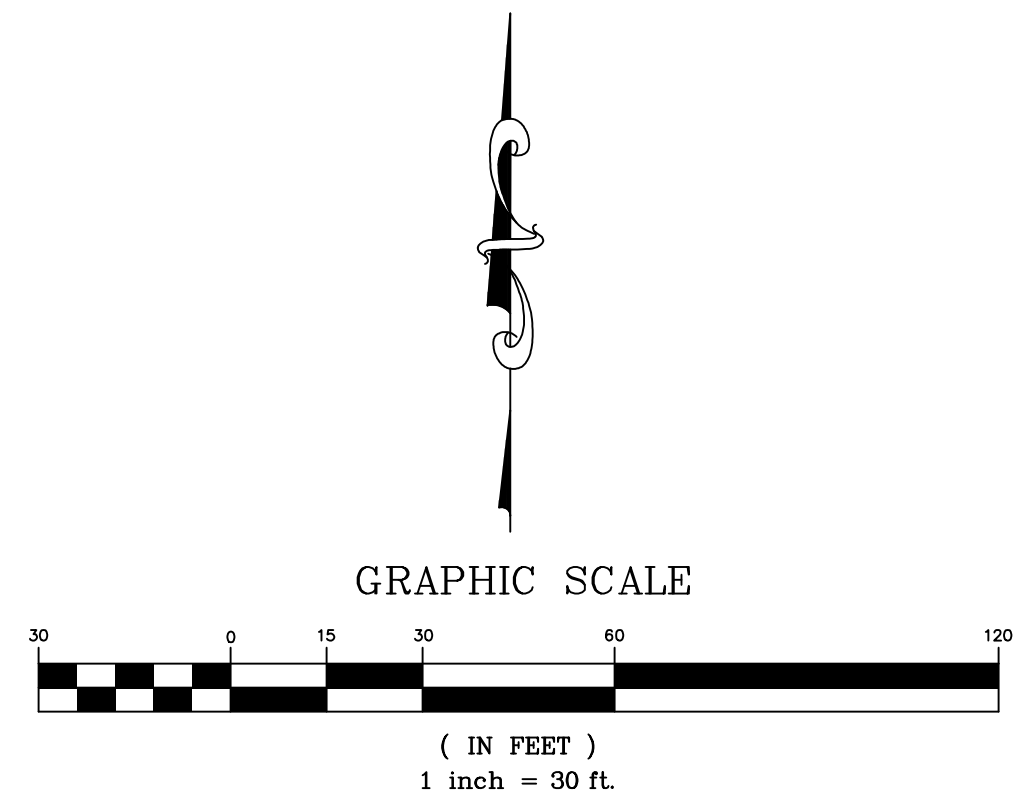


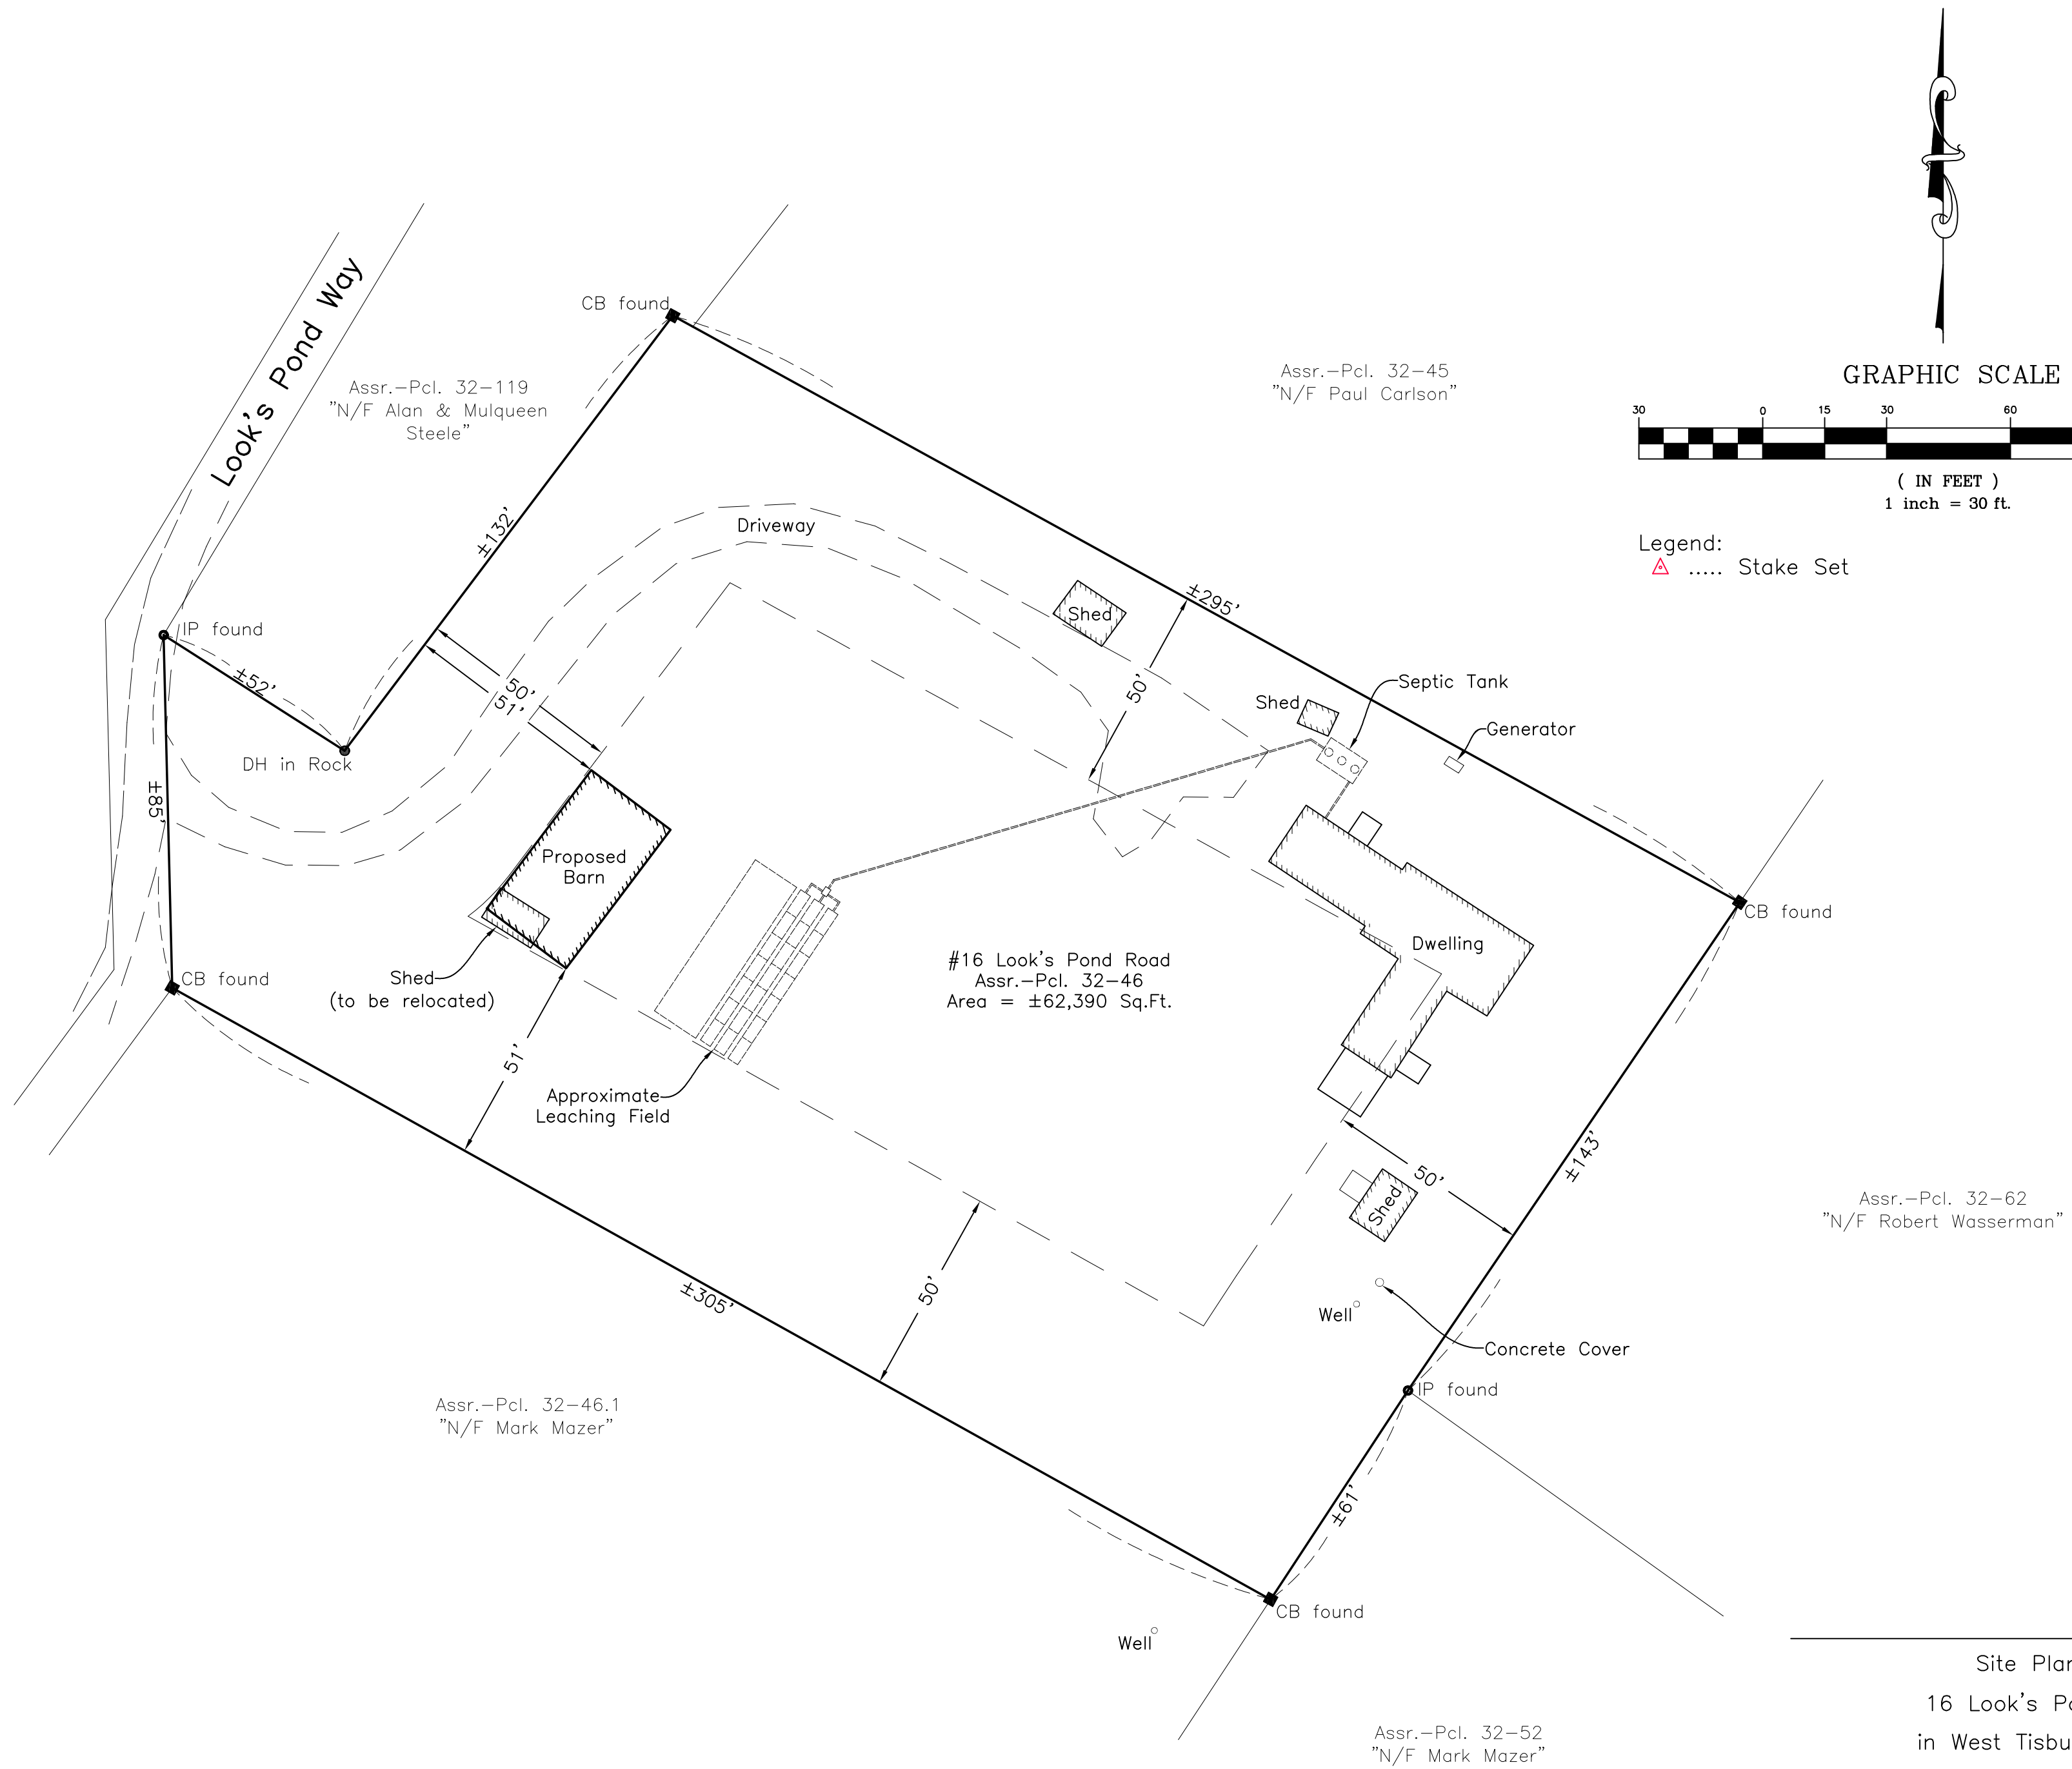

Legend:
△ Stake Set

Site Plan of
16 Look's Pond Way
in West Tisbury, Mass.
Prepared for
Susan Homes

Scale: 1"=30' May 14, 2026