

MIXED USE APARTMENT

431-441 NORTH AVENUE
DUNELLEN, NEW JERSEY 08812

PROJECT TEAM

CIVIL ENGINEERING

STRUCTURAL ENGINEERING

MEP ENGINEERING

NO.	DESCRIPTION	DATE
1	PLANNING BOARD	11/21/22

NOT
FOR
CONSTRUCTION



BRIAN M. TAYLOR, AIA NJ REG. AI 15286

THESE DOCUMENTS HAVE BEEN PREPARED SPECIFICALLY FOR THIS PROJECT. THEY ARE NOT SUITABLE FOR USE ON OTHER PROJECTS OR IN OTHER LOCATIONS WITHOUT THE EXPRESSED APPROVAL AND PARTICIPATION OF TAYLOR ARCHITECTURE & DESIGN. REPRODUCTION IS PROHIBITED. COPYRIGHT 2022

THIS DRAWING IS INCOMPLETE UNLESS USED WITH ALL OTHER CONTRACT DOCUMENTS

ISSUED FOR:
PLANNING BOARD


DATE	11/21/22	PROJECT NO.	2228
DRAWN BY	IT	CHECKED BY	BMT

SHEET TITLE


ENLARGED UNIT PLANS

DRAWING NUMBER


A7.702

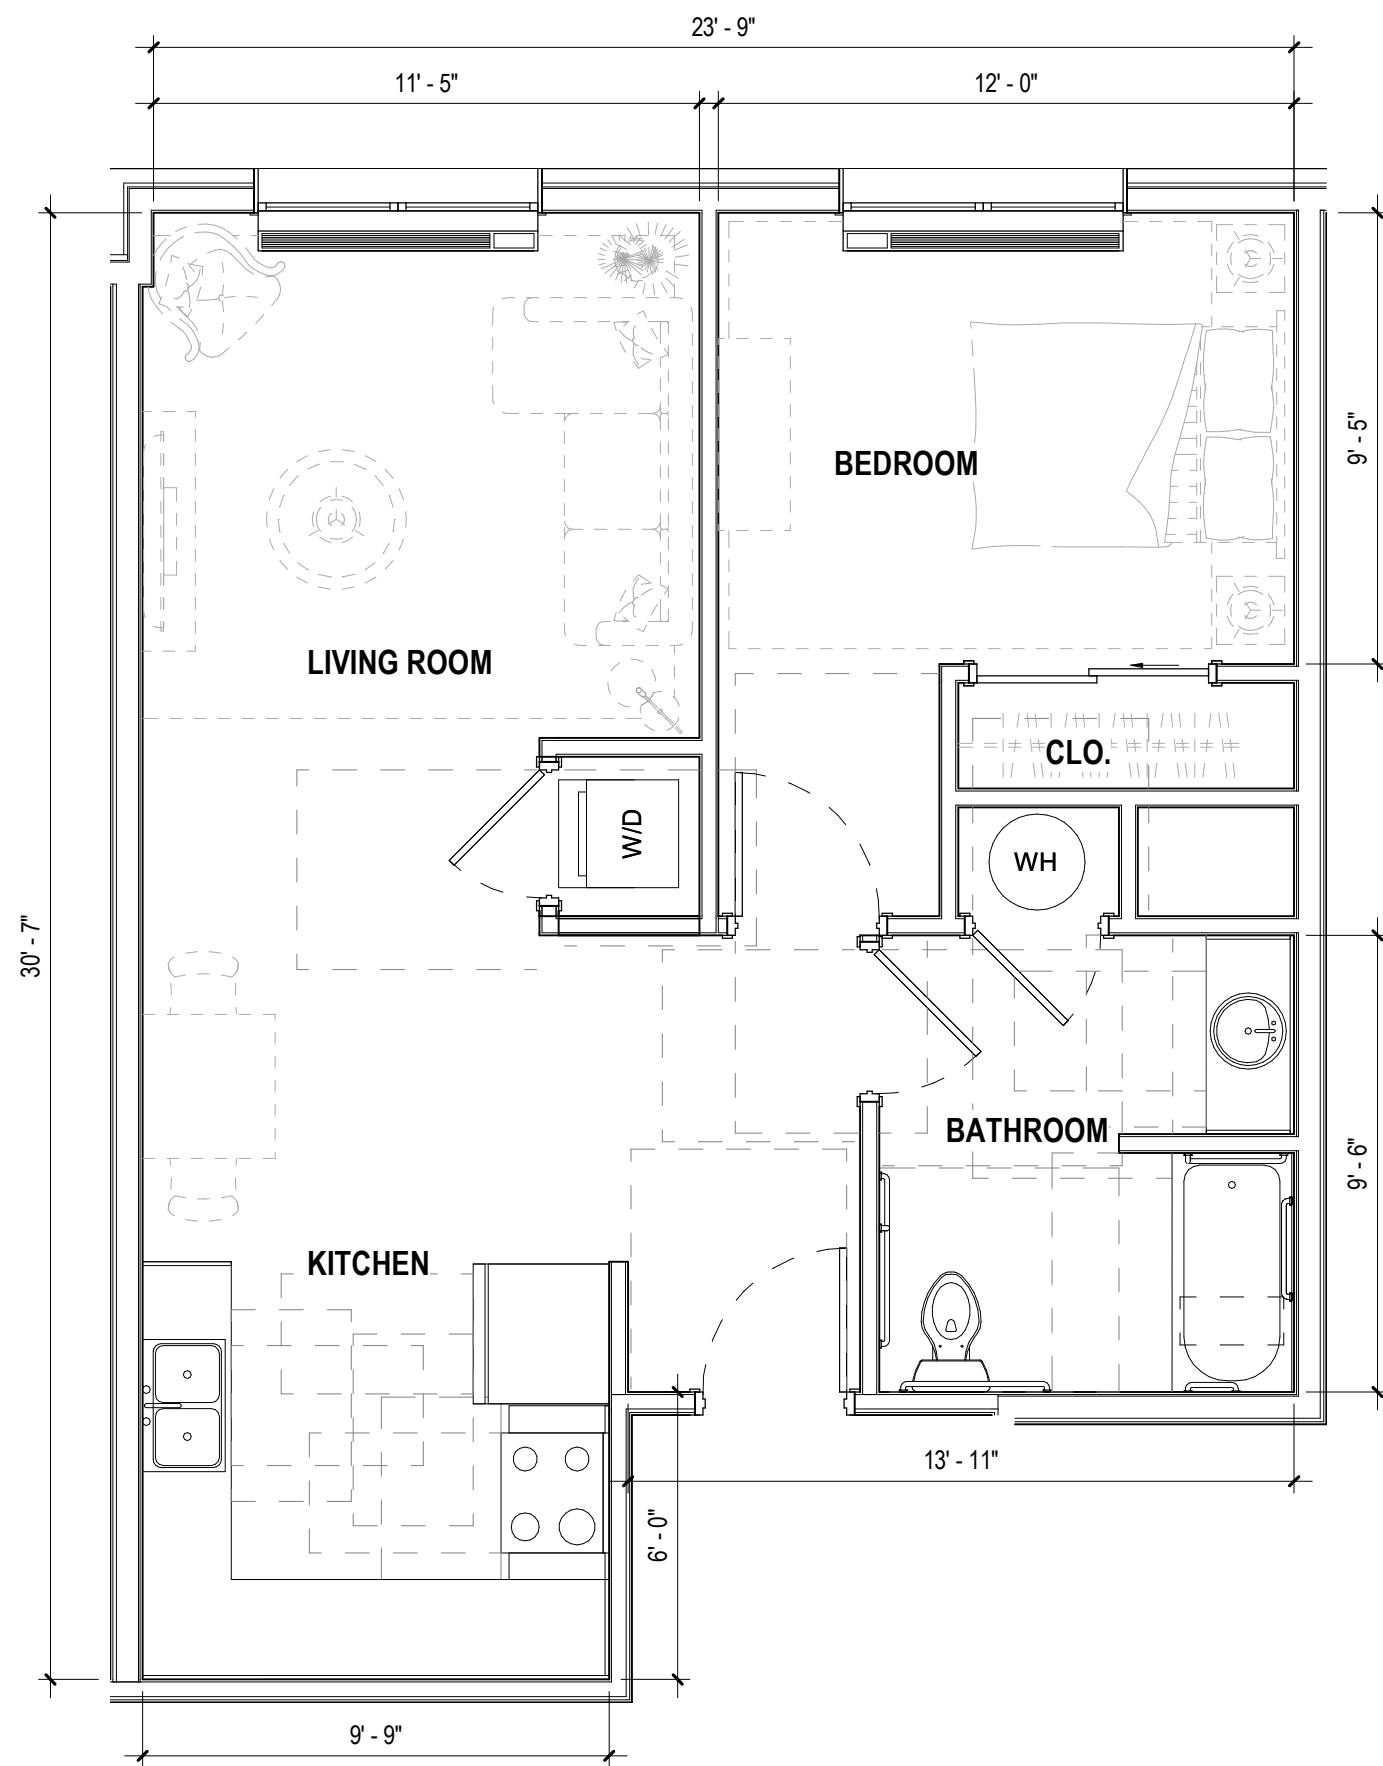

1 UNIT-1D
SCALE: 1/4" = 1'-0"

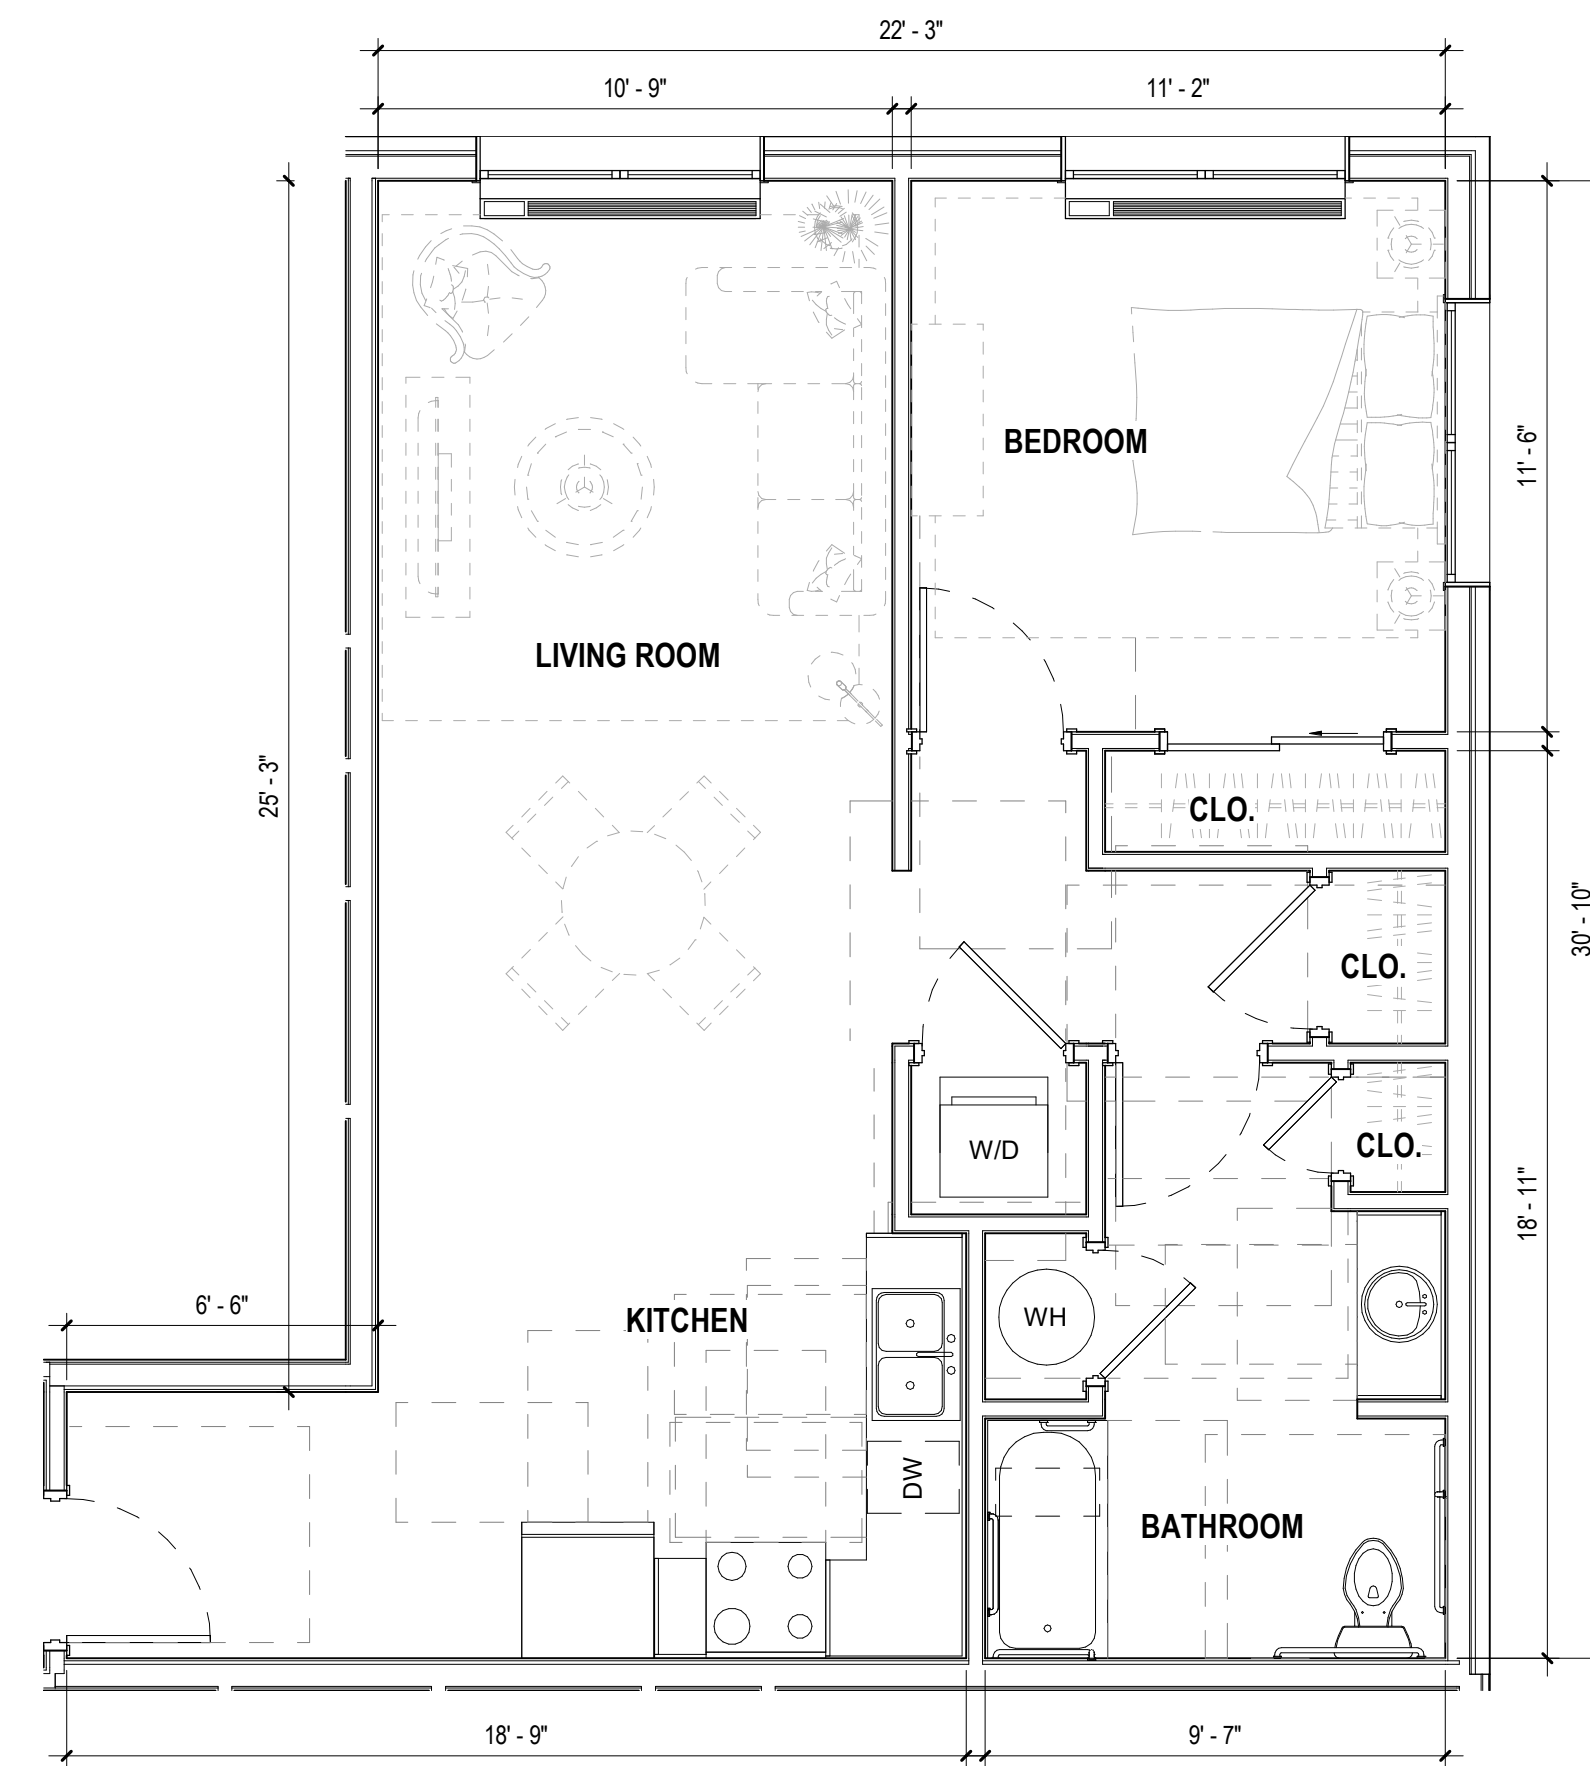


2 UNIT-1E
SCALE: 1/4" = 1'-0"

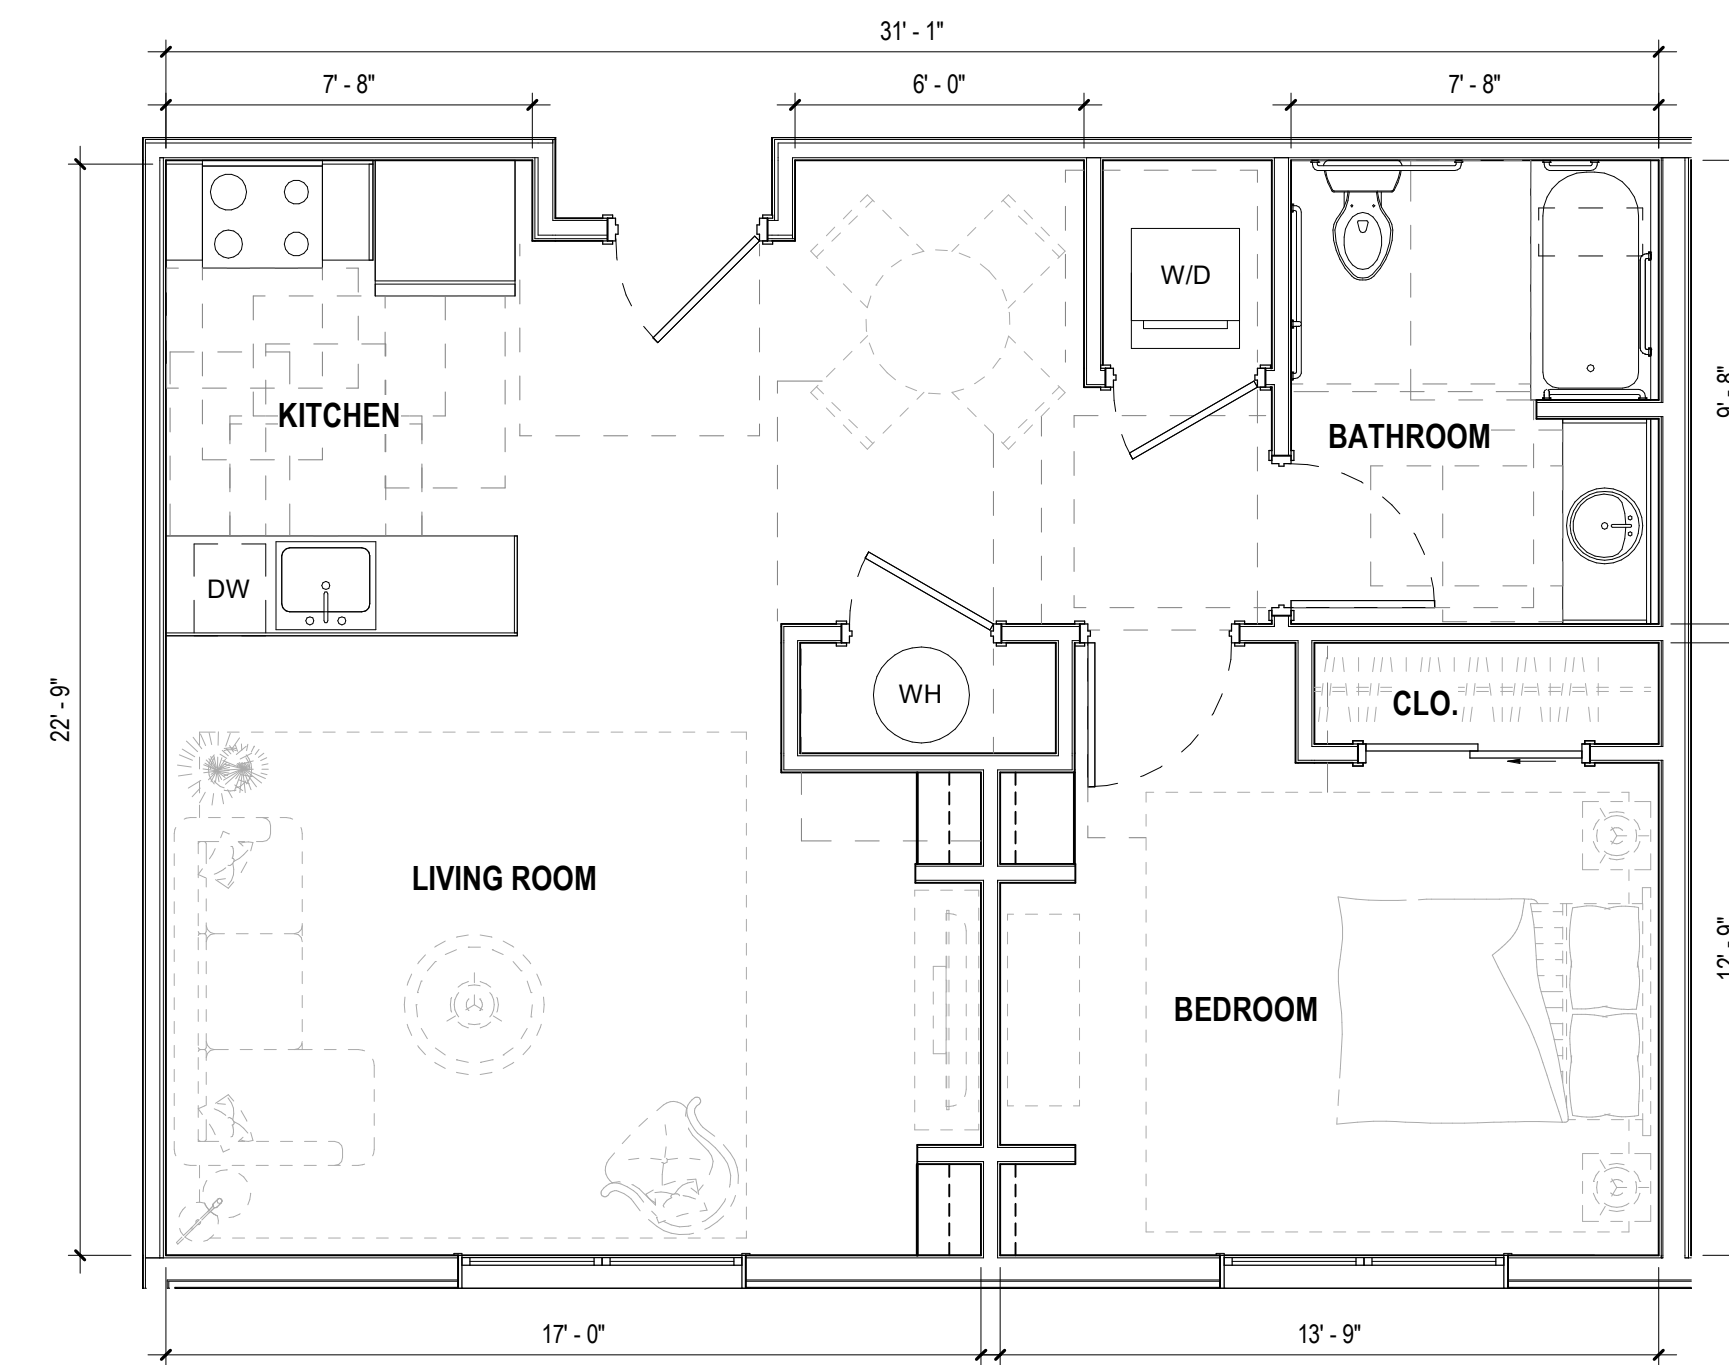


3 UNIT-1F
SCALE: 1/4" = 1'-0"



4 UNIT-1G
SCALE: 1/4" = 1'-0"

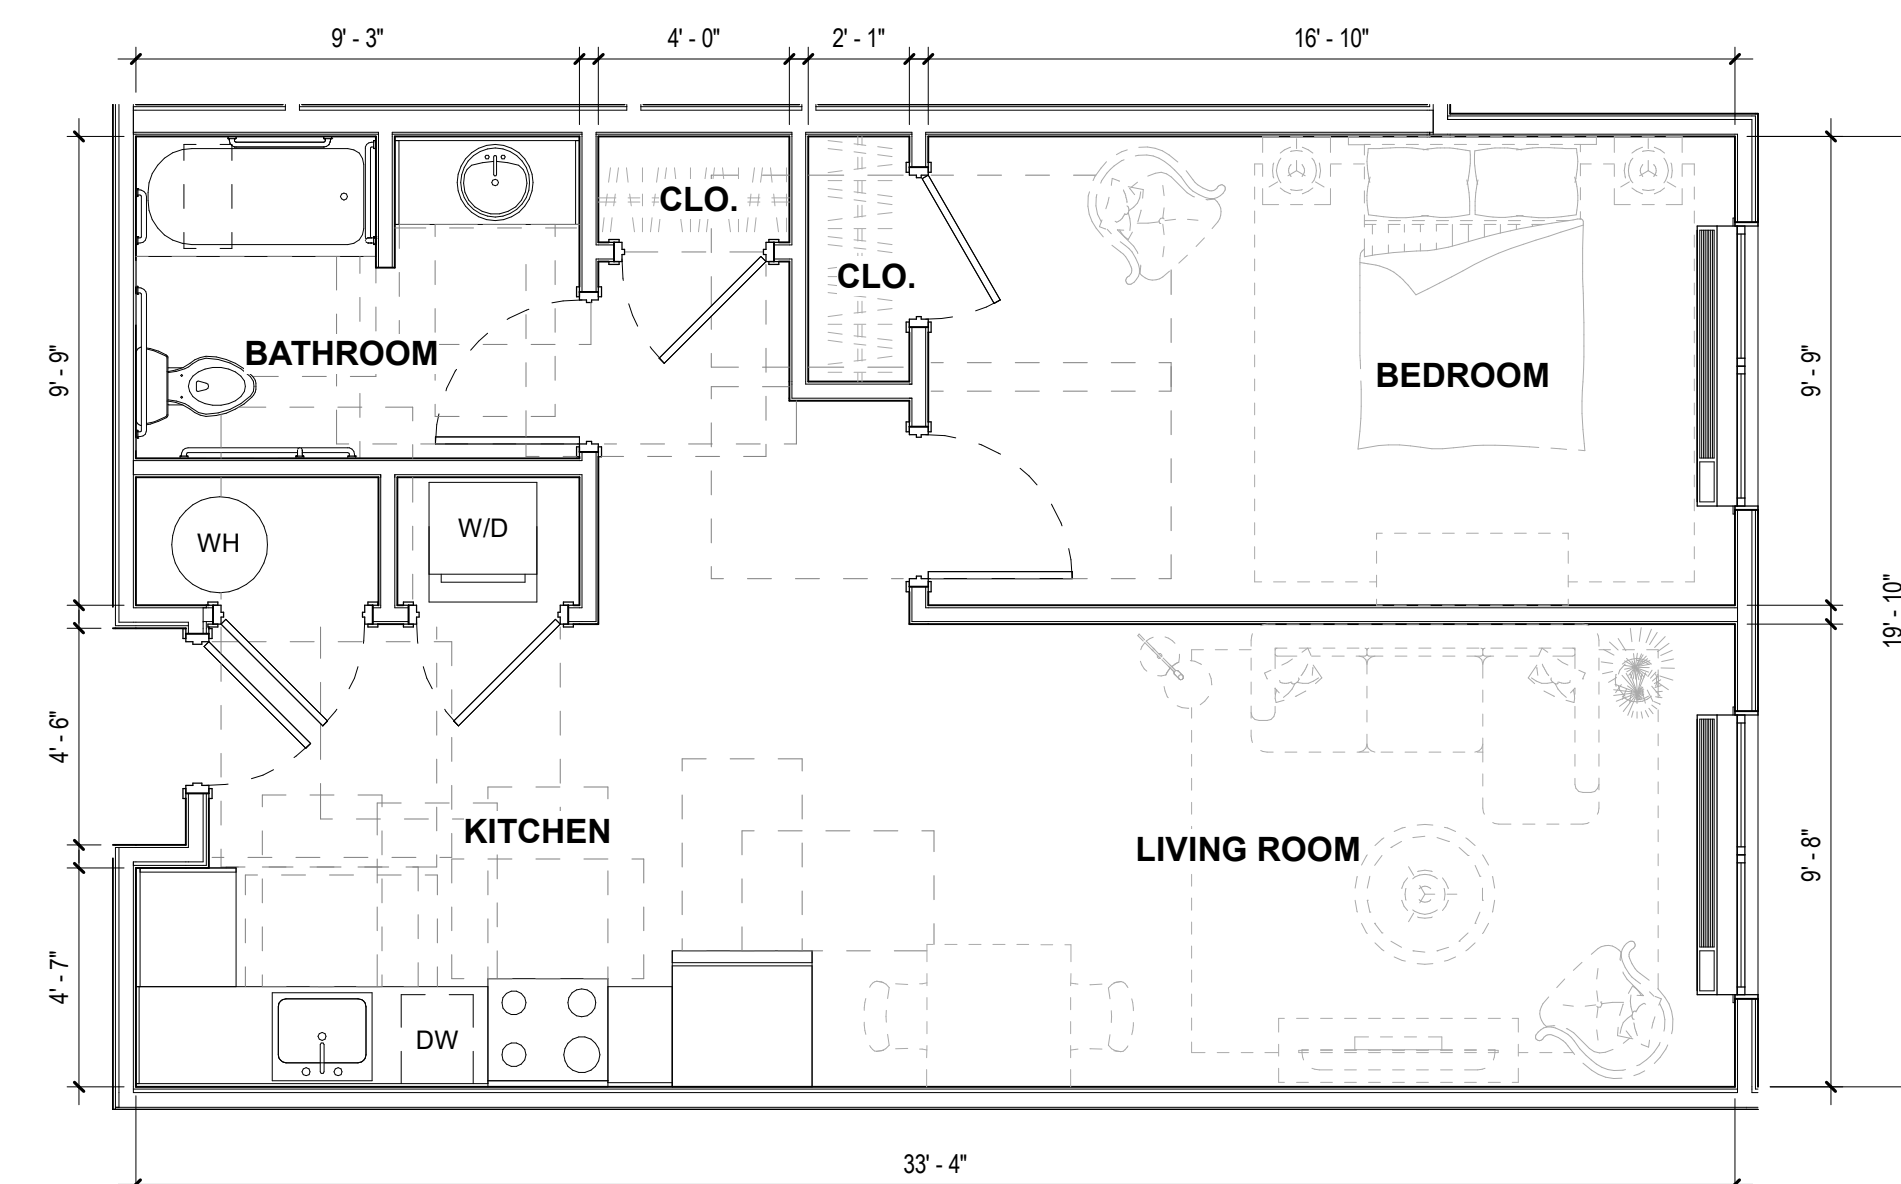

5 UNIT-1H
SCALE: 1/4" = 1'-0"

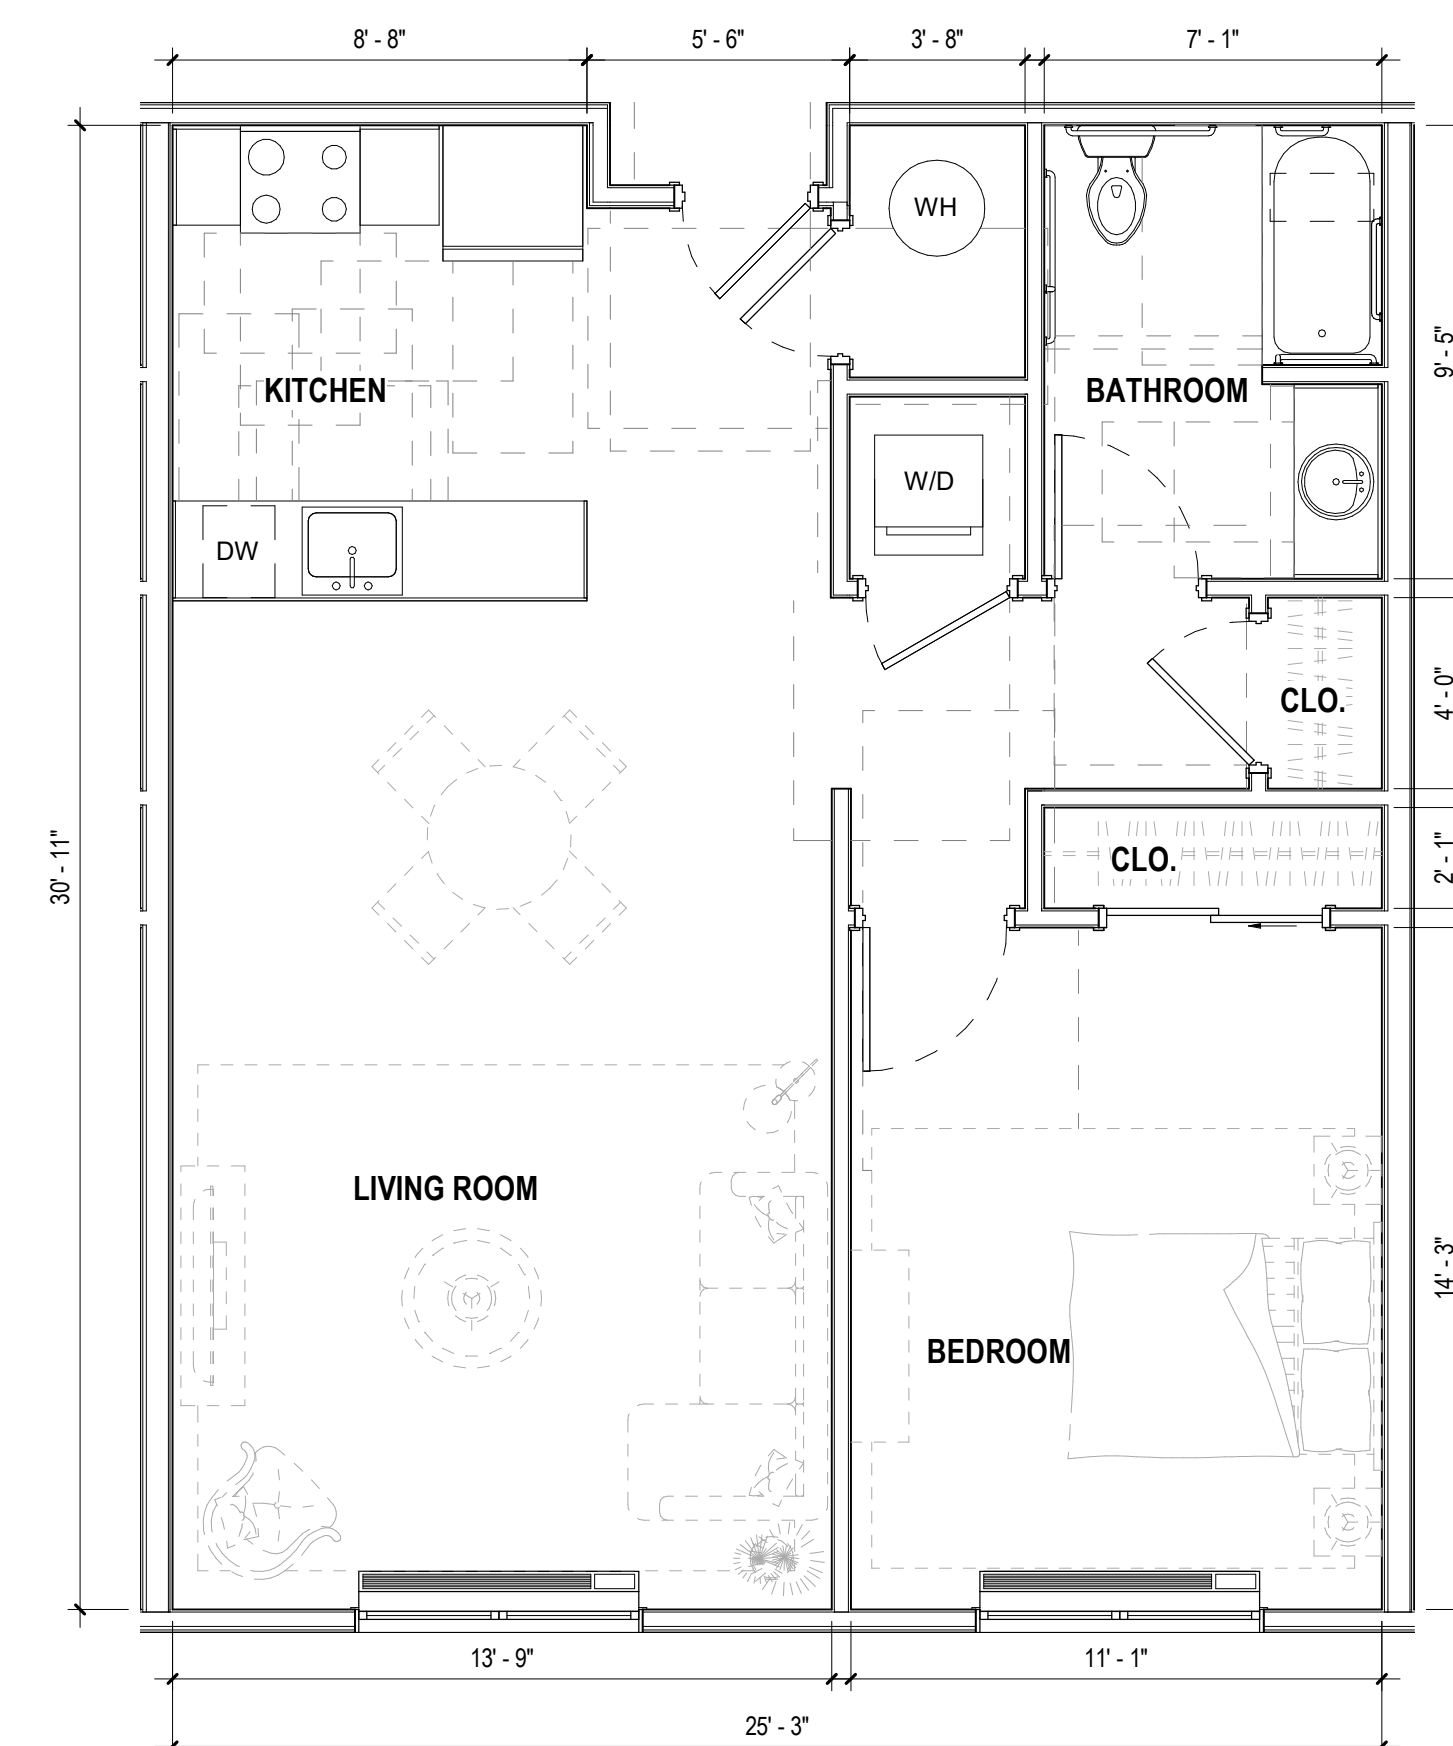

6 UNIT-1I
SCALE: 1/4" = 1'-0"

MIXED USE APARTMENT






431-441 NORTH AVENUE
DUNELLEN, NEW JERSEY 08812

PROJECT TEAM

CIVIL ENGINEERING

STRUCTURAL ENGINEERING

MEP ENGINEERING

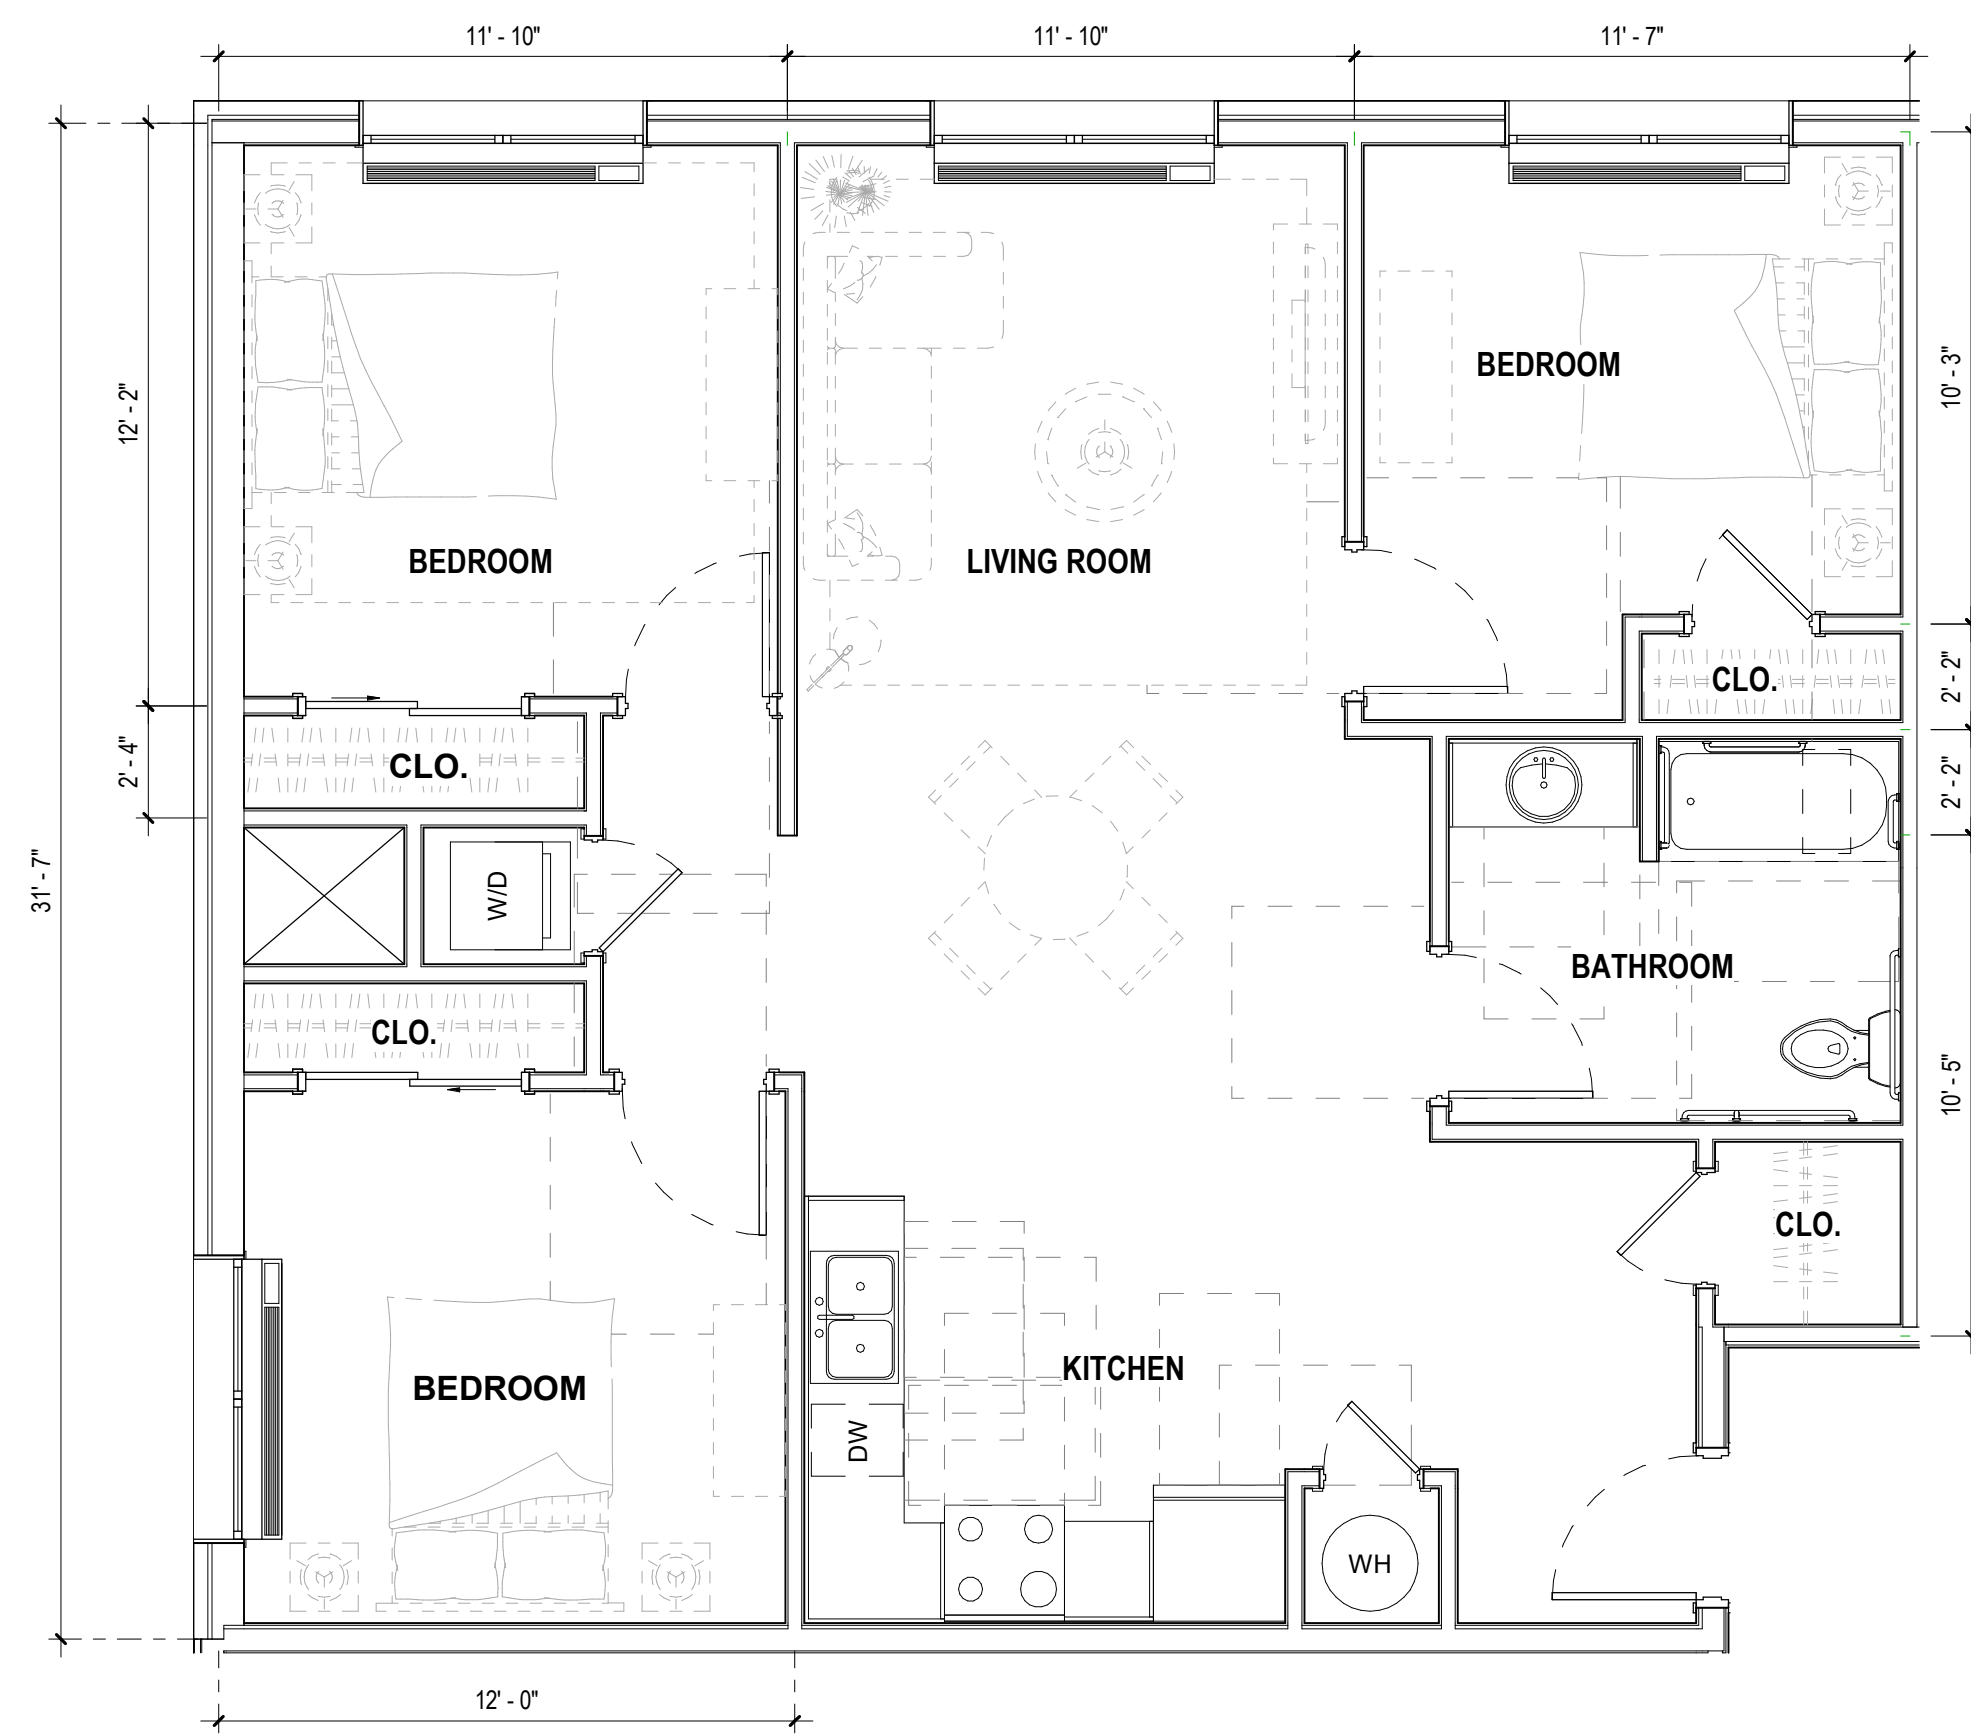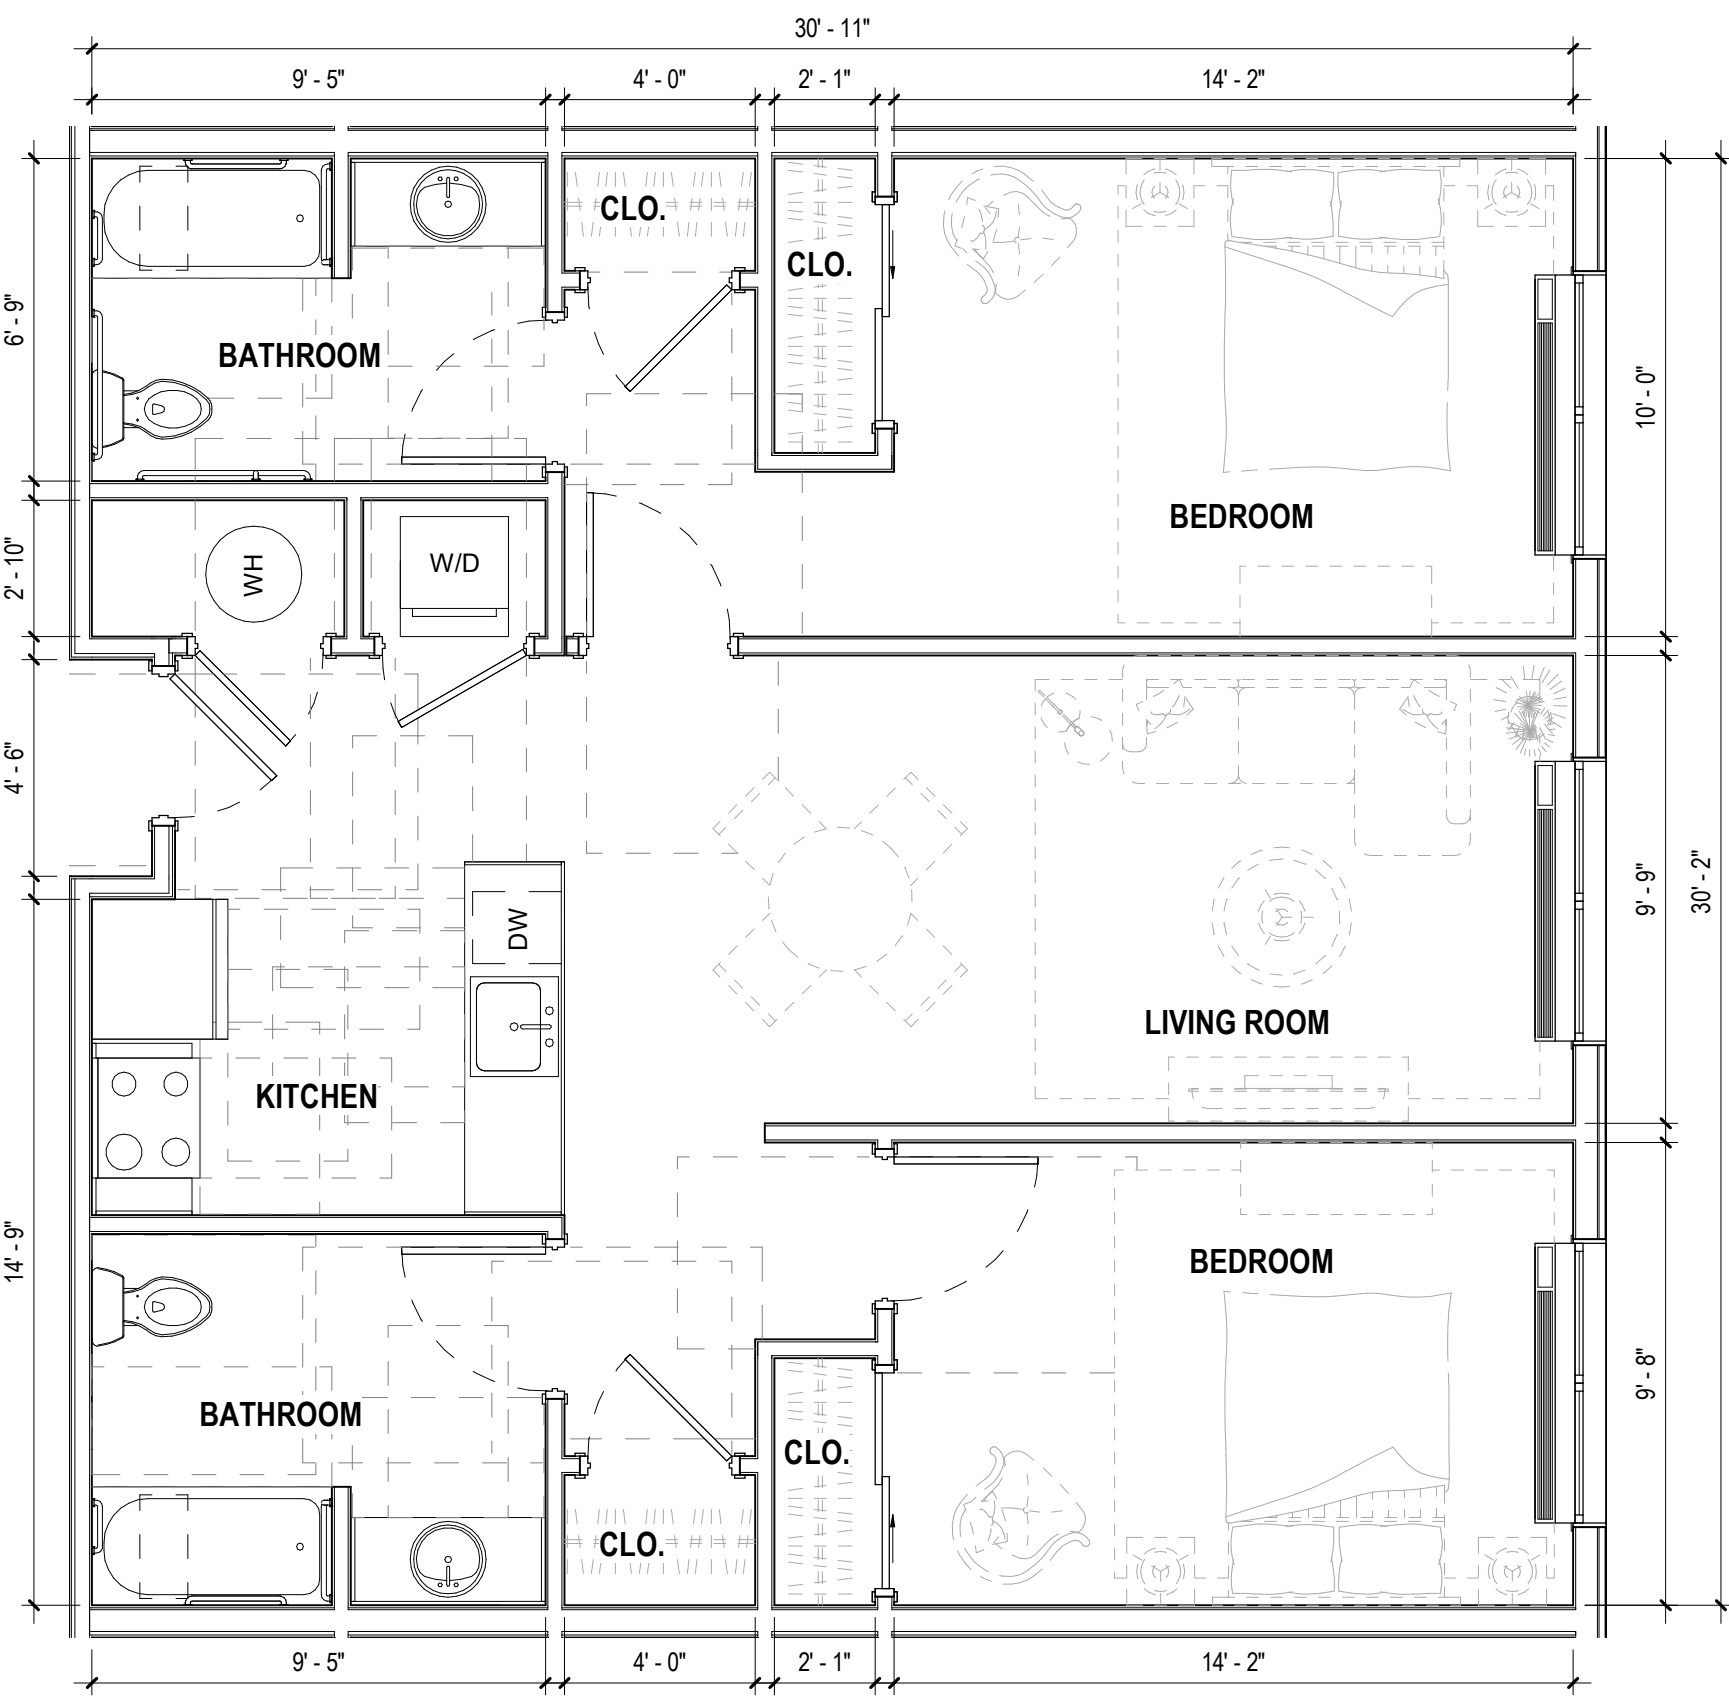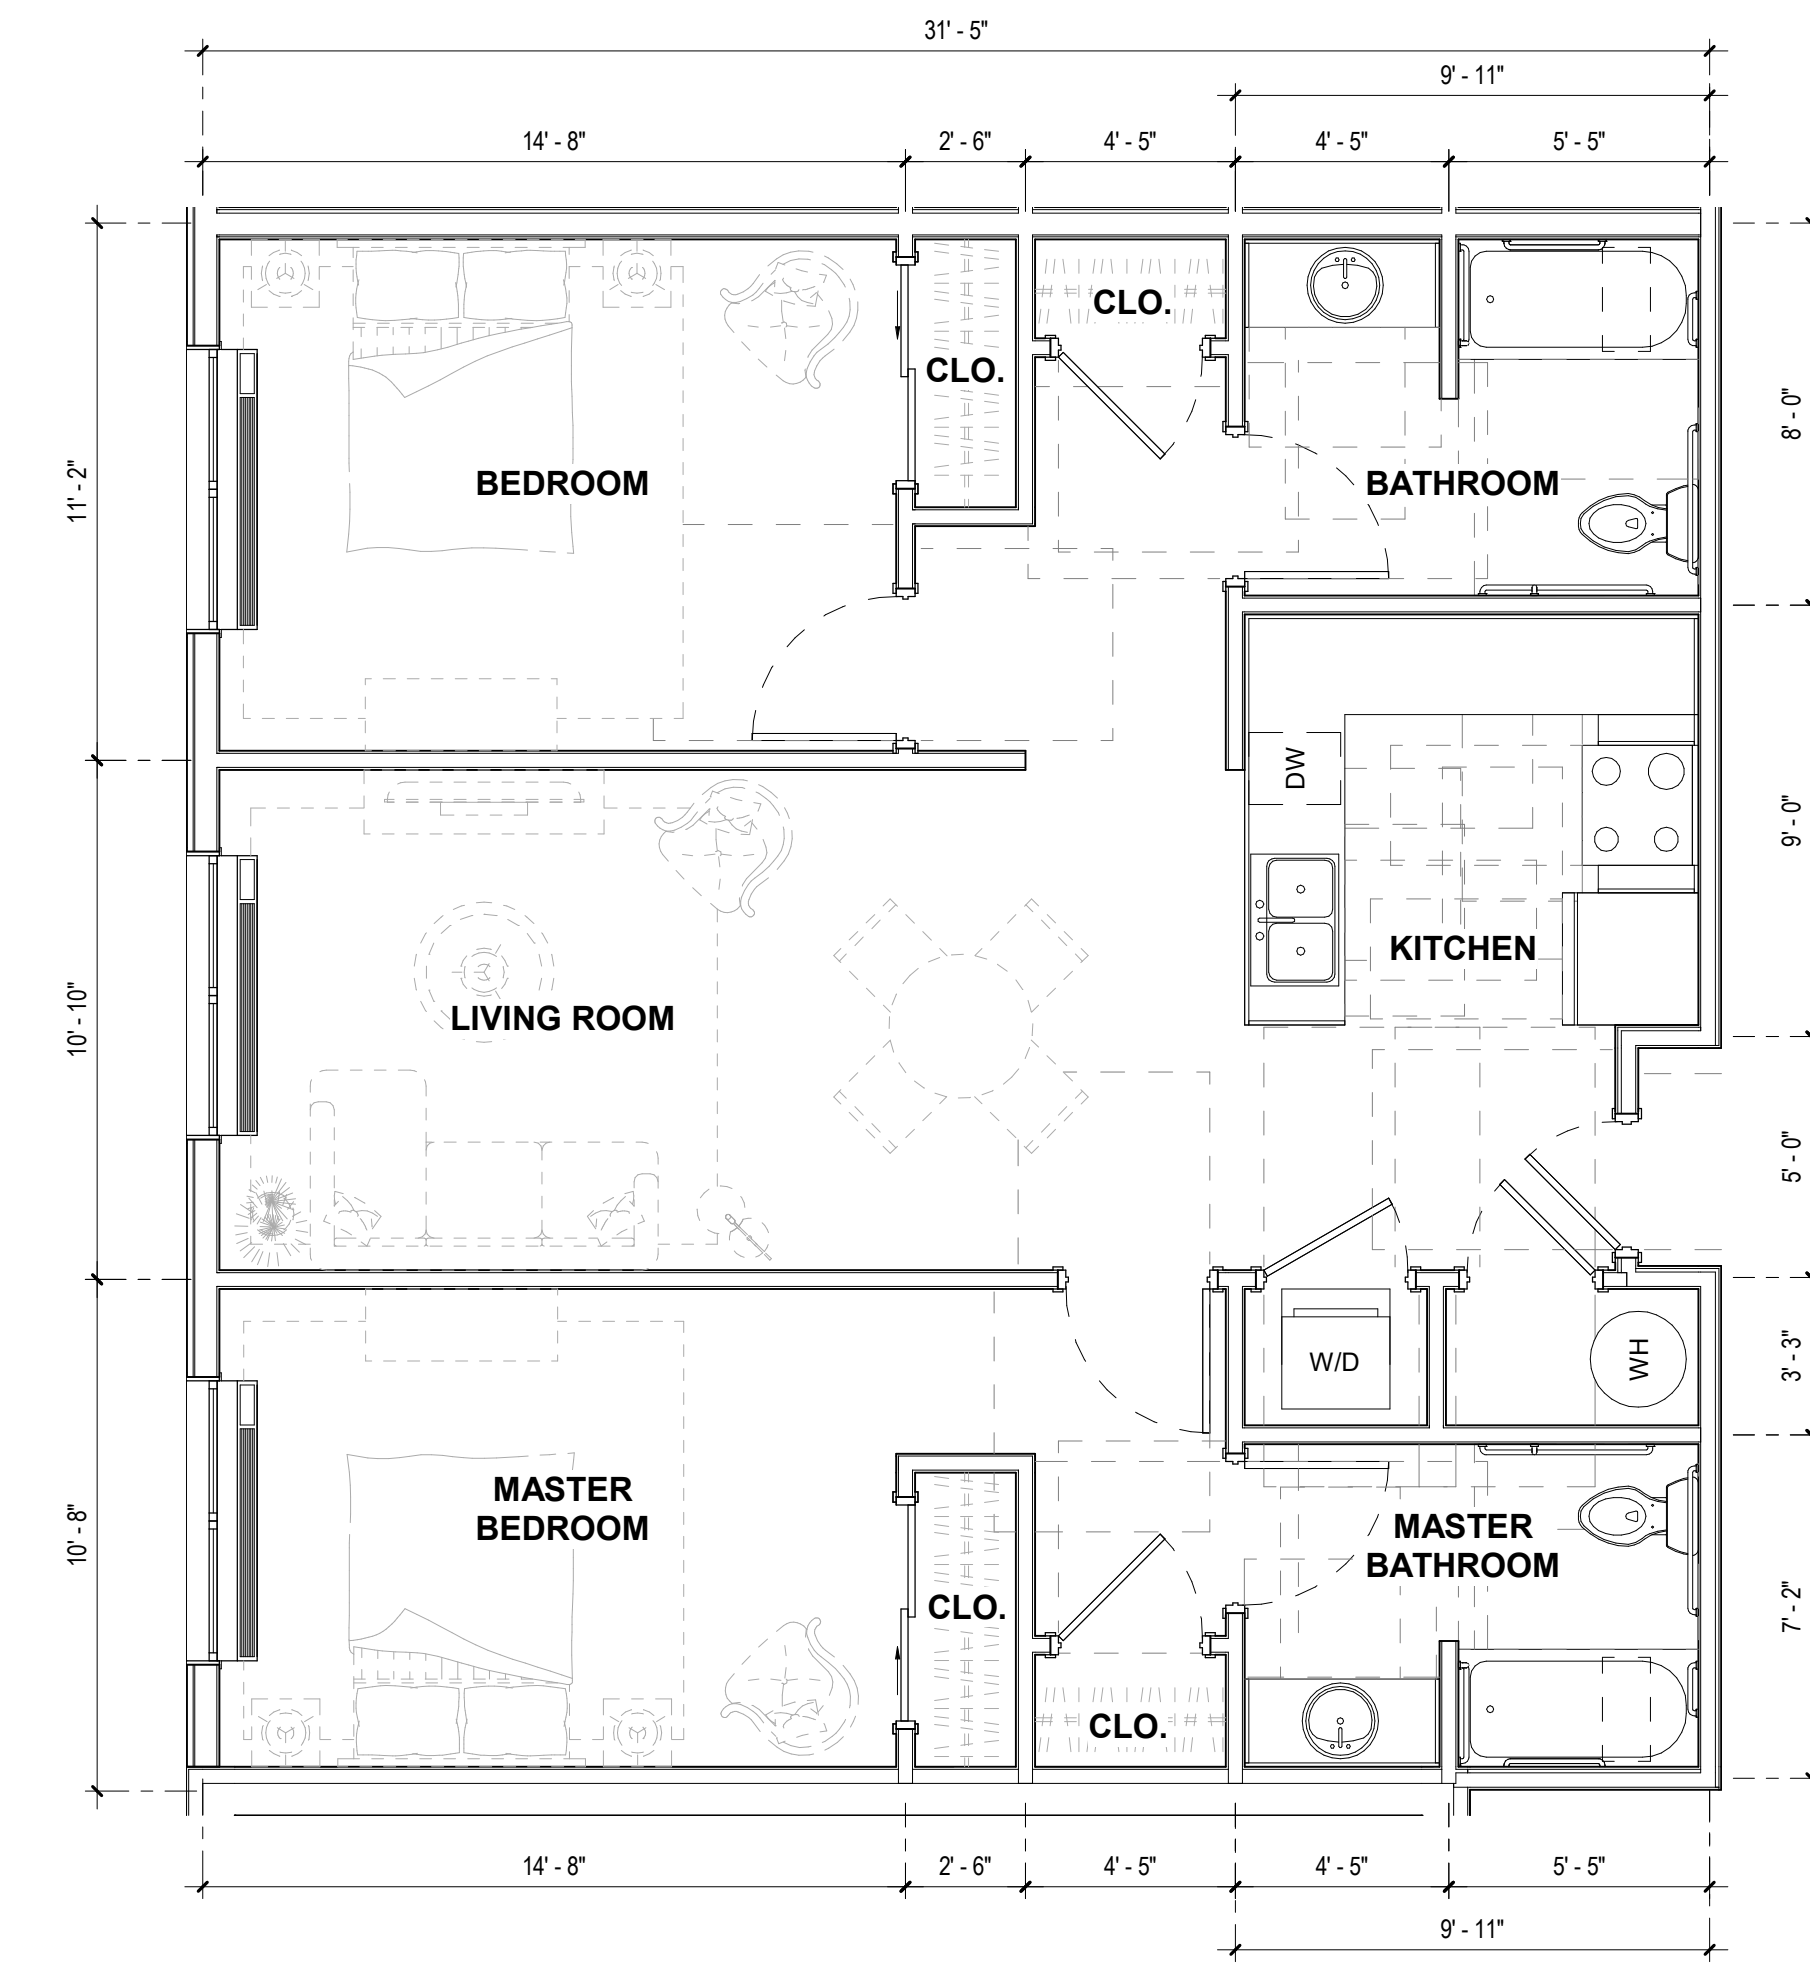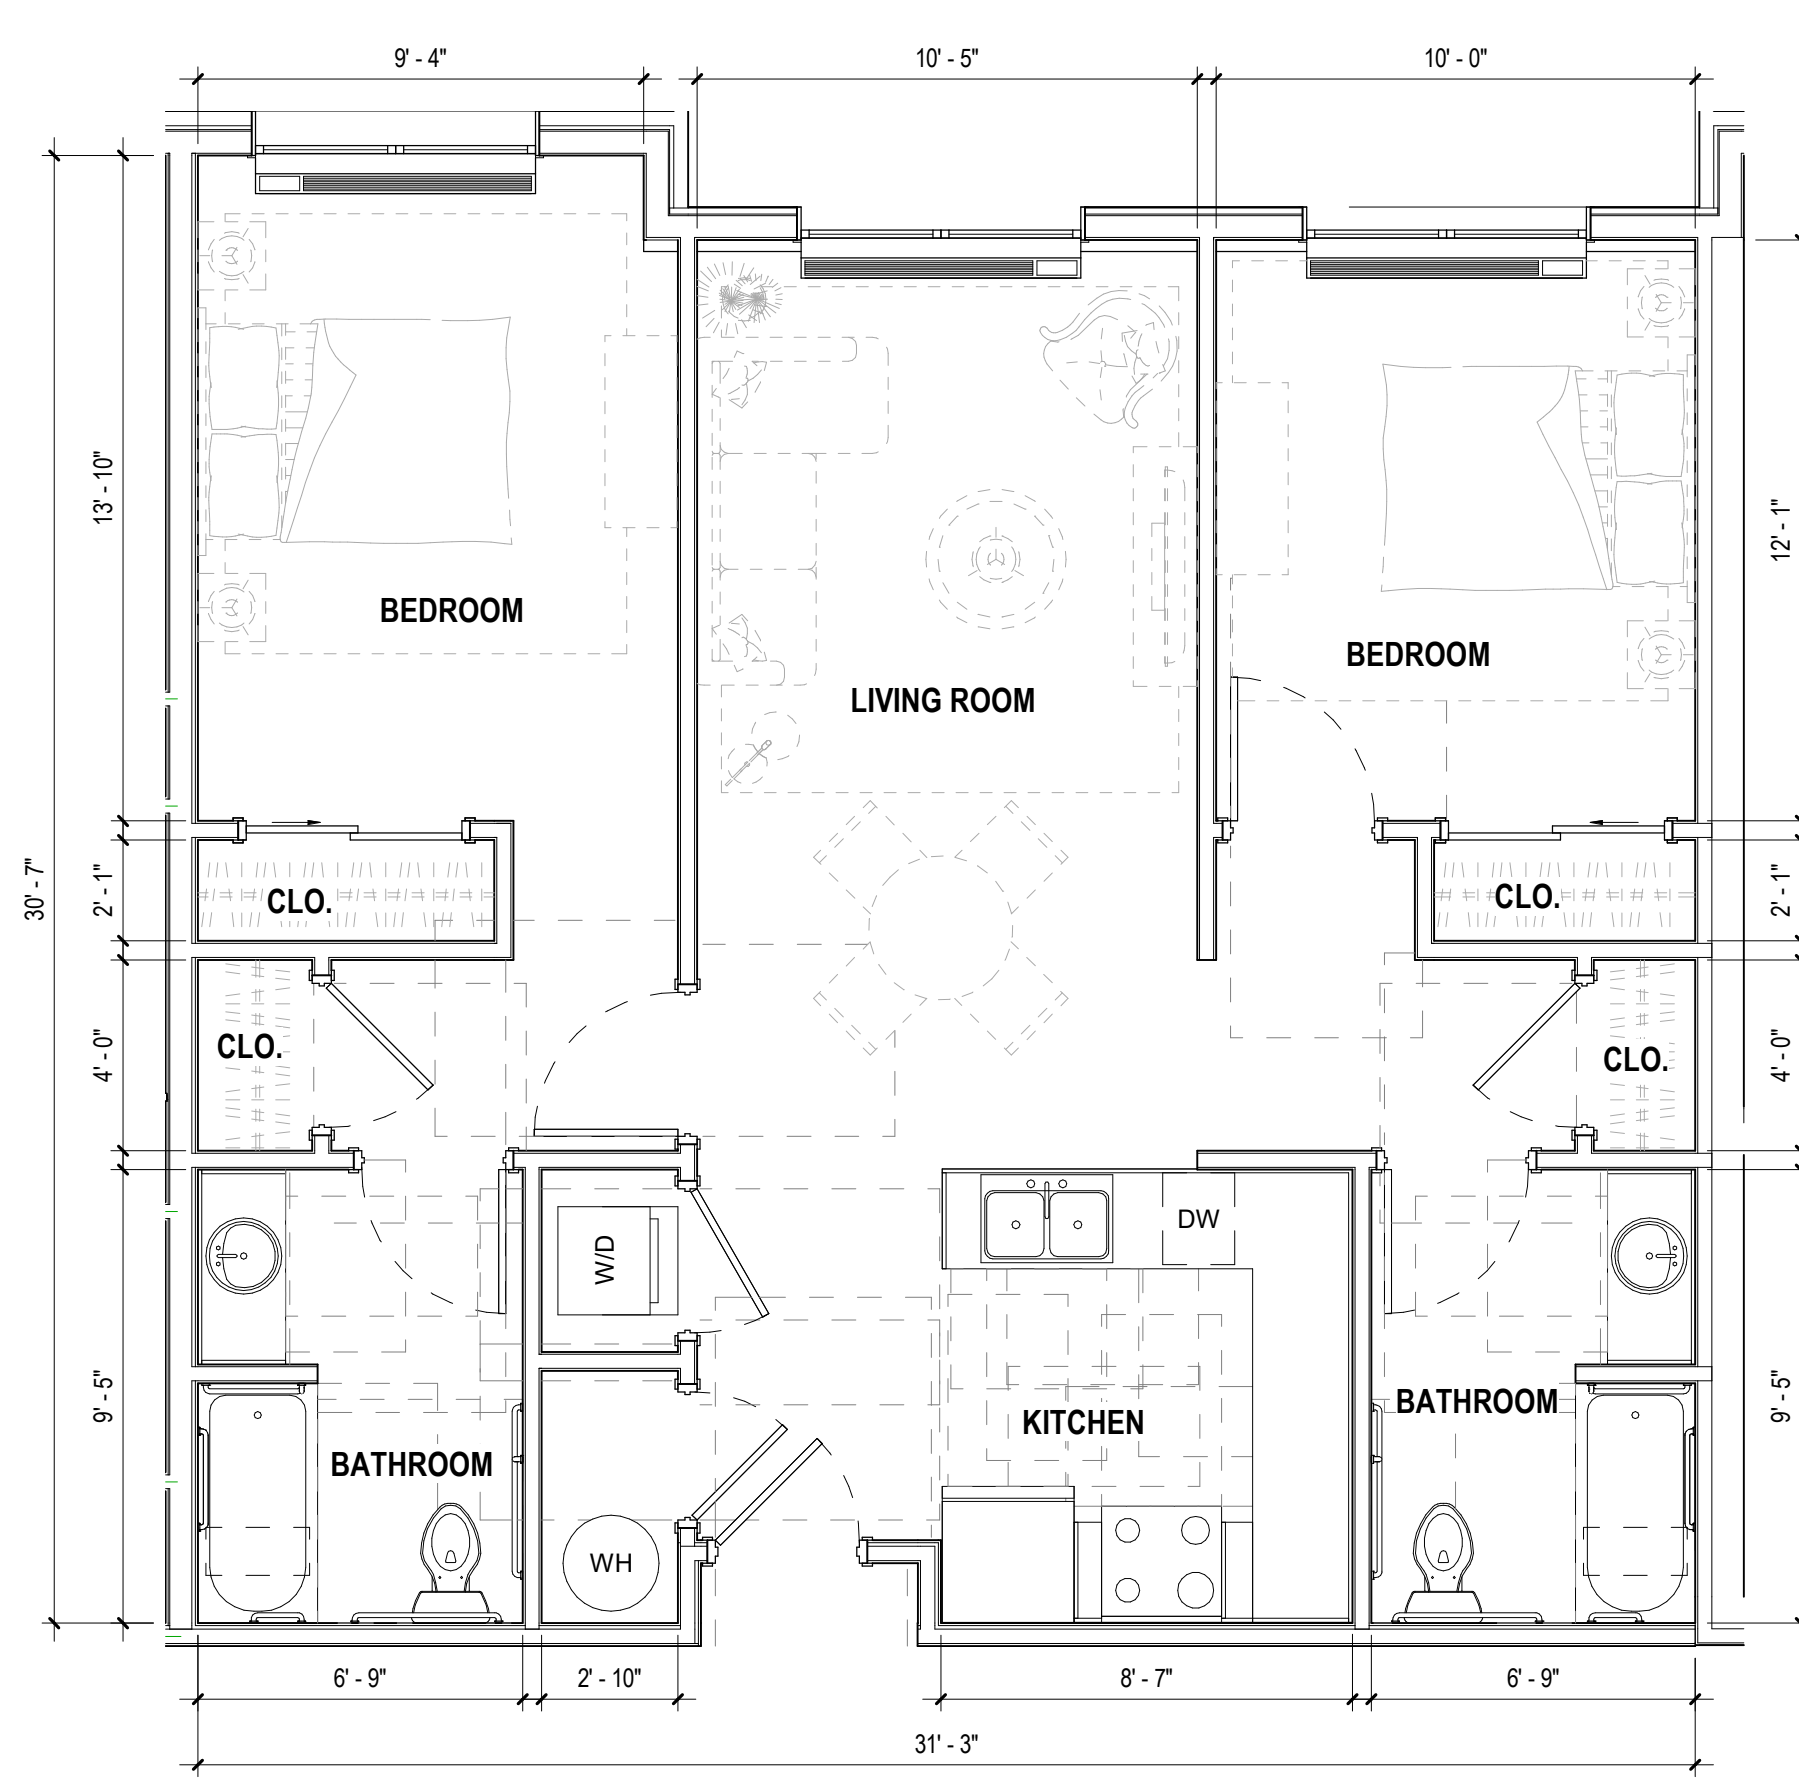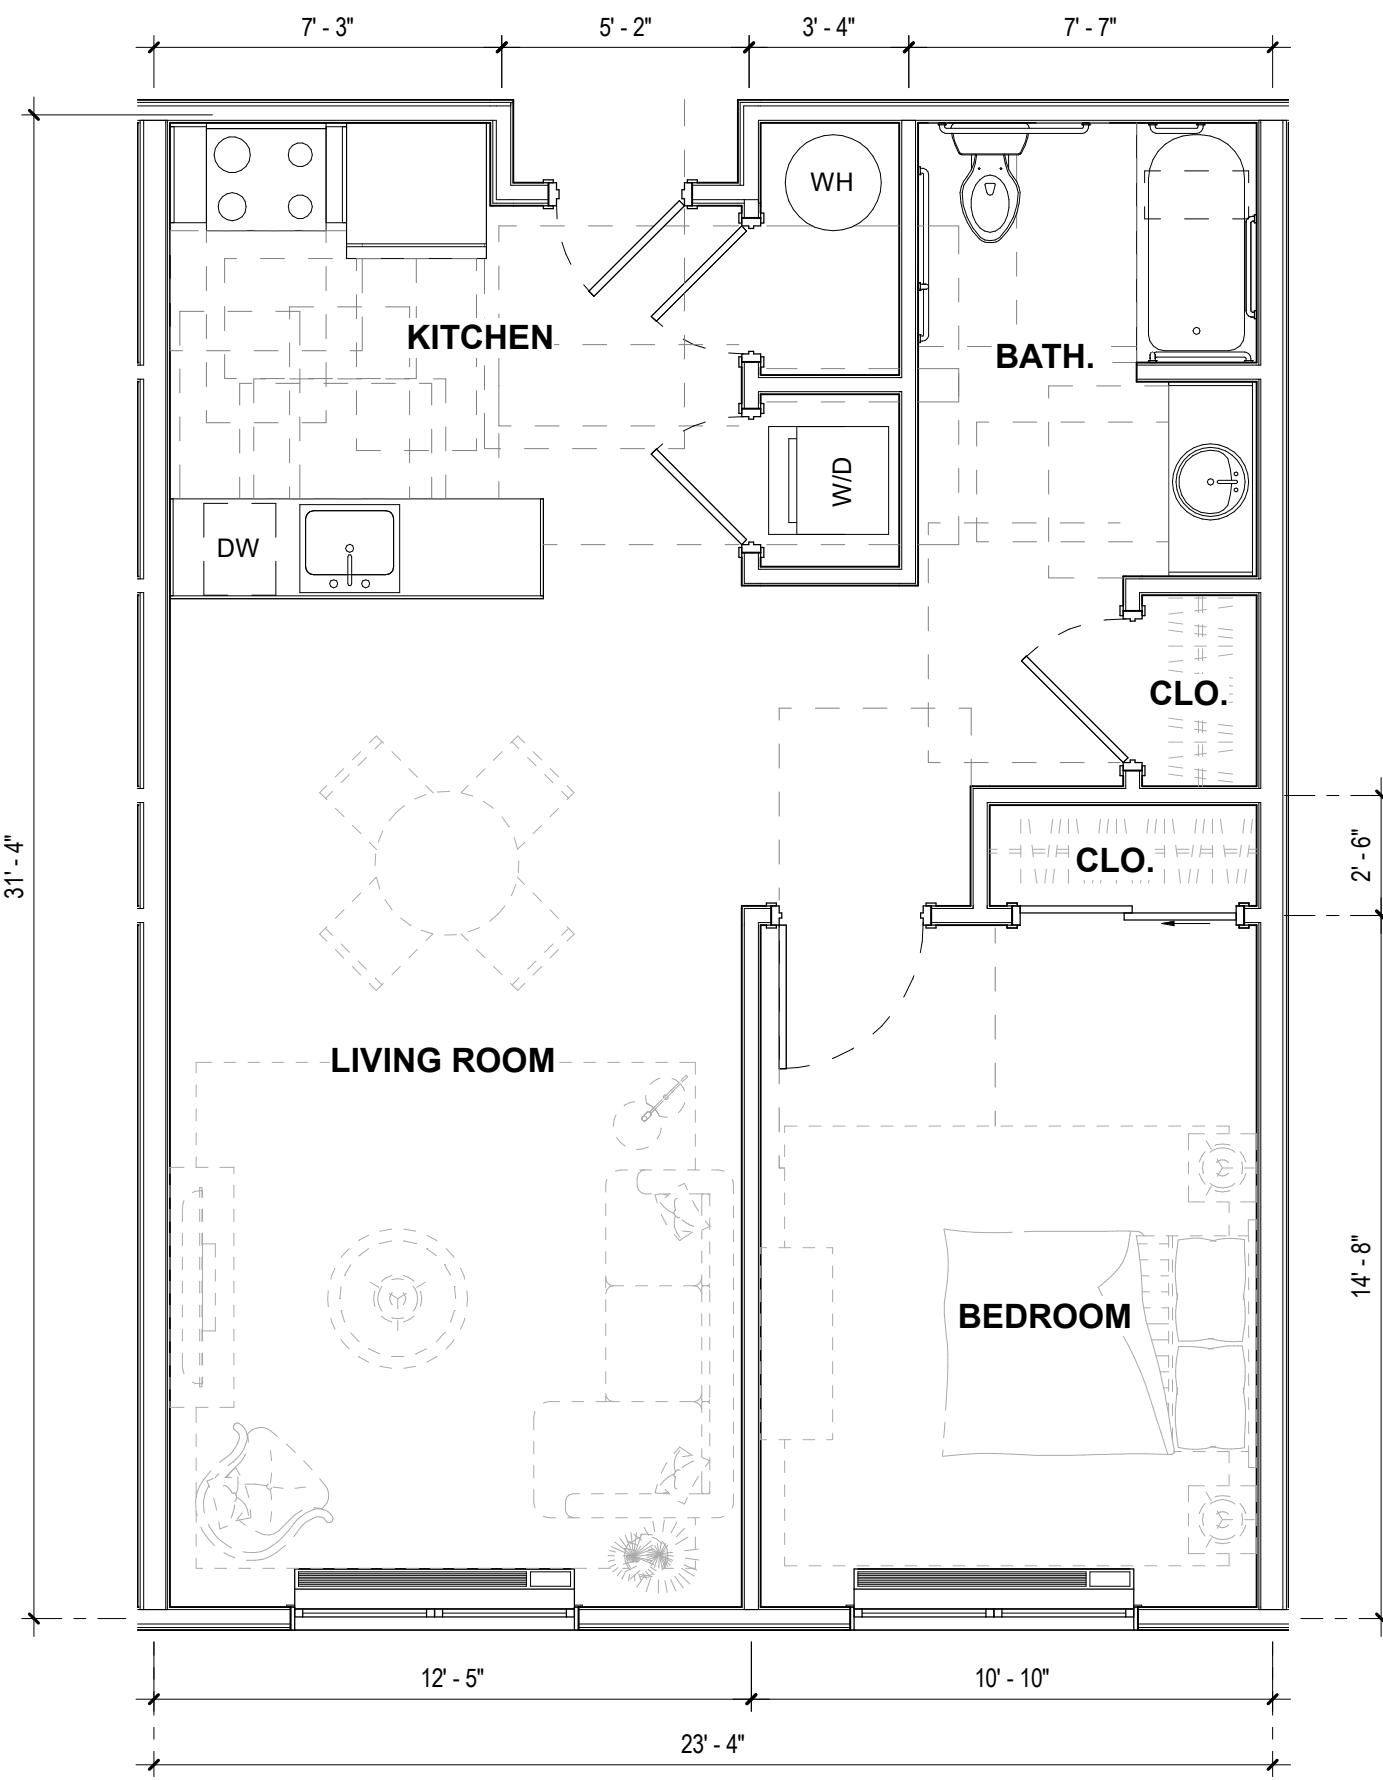

NO.	DESCRIPTION	DATE
1	PLANNING BOARD	11/21/22

NOT FOR CONSTRUCTION

BRIAN M. TAYLOR, AIA NJ REG. AI 15286

THESE DOCUMENTS HAVE BEEN PREPARED SPECIFICALLY FOR THIS PROJECT. THEY ARE NOT SUITABLE FOR USE ON OTHER PROJECTS OR IN OTHER LOCATIONS WITHOUT THE EXPRESSED APPROVAL AND PARTICIPATION OF TAYLOR ARCHITECTURE & DESIGN. REPRODUCTION IS PROHIBITED. COPYRIGHT 2022

THIS DRAWING IS INCOMPLETE UNLESS USED WITH ALL OTHER CONTRACT DOCUMENTS

ISSUED FOR:
PLANNING BOARD

DATE	11/21/22	PROJECT NO.	2228
DRAWN BY	IT	CHECKED BY	BMT

SHEET TITLE
ENLARGED UNIT PLANS

DRAWING NUMBER
A7.703



VIEW 1 - NORTH AVENUE



VIEW 2 - NORTH AVENUE



VIEW 3 - NORTH AVENUE



VIEW 4- AERIAL VIEW

MIXED USE APARTMENT

431-441 NORTH AVENUE
DUNELLEN, NEW JERSEY 08812

PROJECT TEAM

CIVIL ENGINEERING

STRUCTURAL ENGINEERING

MEP ENGINEERING

NO.	DESCRIPTION	DATE
1	PLANNING BOARD	11/21/22

NOT FOR CONSTRUCTION
[Signature]

BRIAN M. TAYLOR, AIA NJ REG. AI 15286

THESE DOCUMENTS HAVE BEEN PREPARED SPECIFICALLY FOR THIS PROJECT. THEY ARE NOT SUITABLE FOR USE ON OTHER PROJECTS OR IN OTHER LOCATIONS WITHOUT THE EXPRESSED APPROVAL AND PARTICIPATION OF TAYLOR ARCHITECTURE & DESIGN. REPRODUCTION IS PROHIBITED. COPYRIGHT 2022

THIS DRAWING IS INCOMPLETE UNLESS USED WITH ALL OTHER CONTRACT DOCUMENTS

ISSUED FOR:
PLANNING BOARD

DATE	11/21/22	PROJECT NO.	2228
DRAWN BY	Author	CHECKED BY	BMT

SHEET TITLE

RENDERINGS

DRAWING NUMBER

A7.705