
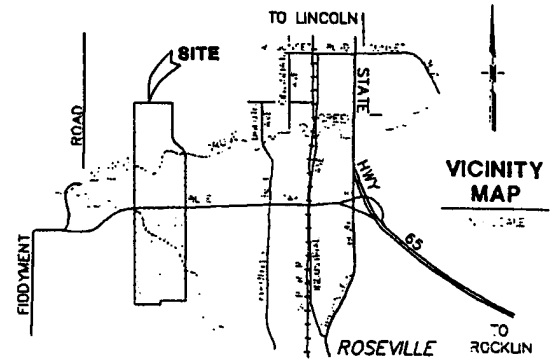


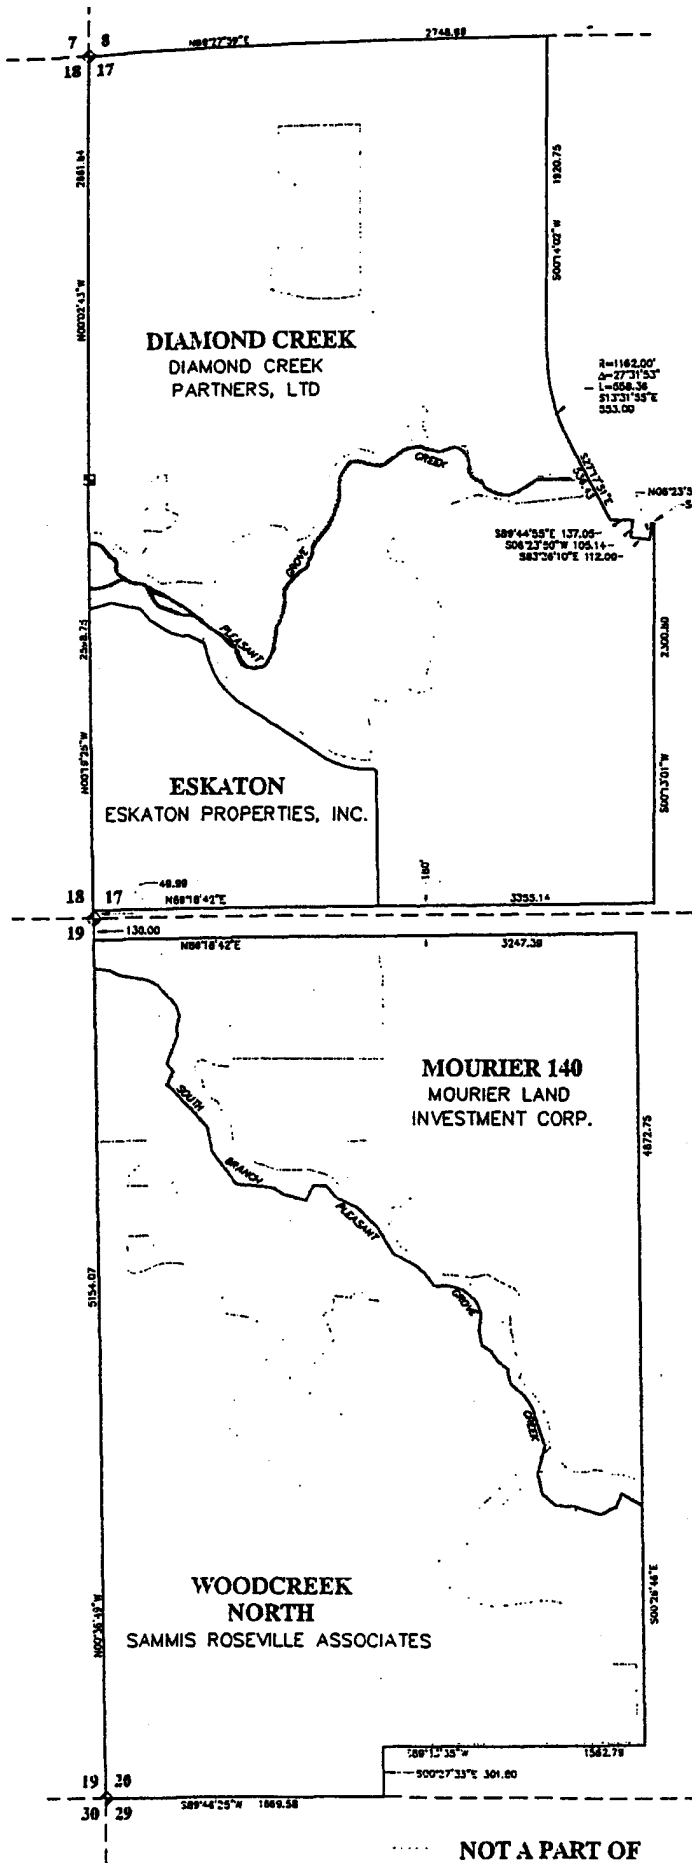

FILED IN THE OFFICE OF THE CLERK OF THE CITY OF
ROSEVILLE, PLACER COUNTY, CALIFORNIA ON THIS
DAY OF _____, 199__


CAROLYN PARKINSON, CITY CLERK
CITY OF ROSEVILLE
PLACER COUNTY, CALIFORNIA

I HEREBY CERTIFY THAT THIS MAP WAS APPROVED BY
THE CITY COUNCIL OF THE CITY OF ROSEVILLE AT A
REGULAR MEETING THEREOF, HELD ON THE _____ DAY
OF _____, 199__, BY ITS RESOLUTION NO. _____

CAROLYN PARKINSON, CITY CLERK
CITY OF ROSEVILLE
PLACER COUNTY, CALIFORNIA

FILED THIS _____ DAY OF _____, 199__, AT THE
HOUR OF _____ O'CLOCK _____ M. IN BOOK _____ OF MAPS
OF ASSESSMENT AND COMMUNITY FACILITIES DISTRICT
AT PAGE _____ IN THE OFFICE OF THE COUNTY
RECORDER OF THE COUNTY OF PLACER, STATE OF
CALIFORNIA.

COUNTY RECORDER,
COUNTY OF PLACER

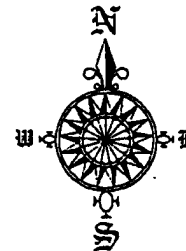

**PROPOSED BOUNDARY
COMMUNITY FACILITIES
DISTRICT No. 2
NORTH ROSEVILLE
SPECIFIC PLAN
PHASE I**

**CITY OF ROSEVILLE
PLACER COUNTY, CALIFORNIA
PORTIONS OF SECTION 17 & 20
T. 11 N., R. 06 E., M.D.M.
SCALE 1"=500' DECEMBER 1997**

ANDREGG, INC.
SURVEYING ENGINEERS
AUBURN, CALIFORNIA
(916) 885-7072

10705EX2

SHEET 1 OF 1