

July 2, 2026

Town of West Tisbury
Conservation Commission
P. O. Box 278
West Tisbury, MA 02575

Department of Environmental Protection
Southeast Region
20 Riverside Drive
Lakeville, MA 02347

RE: Pyle, #14 Ephriam Allen Rd, WT -AP 13-11
VLSE No. 1087

Dear Board Members,

Enclosed please find a Notice of Intent to trim and top selected trees, maintaining a view channel to serve an existing dwelling on the above referenced property. A portion of the work will be within the buffer zone to a bordering vegetated wetland.

Please let me know if you have any questions or need additional information.

Sincerely,

A handwritten signature in blue ink, appearing to read 'Reid G. Silva'.

Reid G. Silva, PE PLS
Professional Engineer
Professional Land Surveyor

Plans & Materials List

Alexander Pyle
#14 Ephraim Allen Rd., WT
Assessor Parcel 13-11

- a. Notice of Intent Application
- b. Abutter Notification dated
- c. Abutter Report
- d. West Tisbury Assessor Map showing Abutters
- e. Site Plan of # 14 Ephraim Allen Road in West Tisbury, Mass.
Prepared for Alexander Pyle
By Vineyard Land Surveying & Engineering, Inc.
Dated: June 18, 2026 Scale 1 inch = 20 feet



Massachusetts Department of Environmental Protection
Bureau of Resource Protection - Wetlands

WPA Form 3 – Notice of Intent

Massachusetts Wetlands Protection Act M.G.L. c. 131, §40
And the Town of West Tisbury Wetlands Bylaw

Provided by MassDEP:

MassDEP File Number

Document Transaction Number

West Tisbury

City/Town

Important:

When filling out forms on the computer, use only the tab key to move your cursor - do not use the return key.



Note:
Before completing this form consult your local Conservation Commission regarding any municipal bylaw or ordinance.

A. General Information

1. Project Location (**Note:** electronic filers will click on button to locate project site):

14 Ephriam Allen Rd

a. Street Address

West Tisbury

b. City/Town

02575

c. Zip Code

Latitude and Longitude:

13

f. Assessors Map/Plat Number

d. Latitude

11

g. Parcel /Lot Number

e. Longitude

2. Applicant:

Alexander

a. First Name

Pyle

b. Last Name

c/o Vineyard Land Surveying & Engineering, Inc.

c. Organization

P. O. Box 421

d. Street Address

West Tisbury

e. City/Town

MA

f. State

02575

g. Zip Code

508-693-3774

h. Phone Number

i. Fax Number

reid@vlse.net

j. Email Address

3. Property owner (required if different from applicant): ☐ Check if more than one owner

a. First Name

b. Last Name

The Pyle Family Limited Partnership

c. Organization

d. Street Address

e. City/Town

f. State

g. Zip Code

h. Phone Number

i. Fax Number

j. Email address

4. Representative (if any):

Reid G.

a. First Name

Silva, PE/PLS

b. Last Name

Vineyard Land Surveying & Engineering, Inc.

c. Company

P. O. Box 421

d. Street Address

West Tisbury

e. City/Town

MA

f. State

02575

g. Zip Code

508-693-3774

h. Phone Number

i. Fax Number

reid@vlse.net

j. Email address

5. Total WPA Fee Paid (from NOI Wetland Fee Transmittal Form):

\$110.00

a. Total Fee Paid

\$42.50

b. State Fee Paid

\$67.50 + \$25.00 Town Fee =

\$92.50



Massachusetts Department of Environmental Protection
Bureau of Resource Protection - Wetlands

WPA Form 3 – Notice of Intent

Massachusetts Wetlands Protection Act M.G.L. c. 131, §40
And the Town of West Tisbury Wetlands Bylaw

Provided by MassDEP:

MassDEP File Number

Document Transaction Number

West Tisbury

City/Town

A. General Information (continued)

6. General Project Description:

To trim and top selected trees, maintaining a view channel for an existing dwelling

7a. Project Type Checklist: (Limited Project Types see Section A. 7b.)

- | | |
|---|---|
| 1. ☒ Single Family Home | 2. ☐ Residential Subdivision |
| 3. ☐ Commercial/Industrial | 4. ☐ Dock/Pier |
| 5. ☐ Utilities | 6. ☐ Coastal engineering Structure |
| 7. ☐ Agriculture (e.g., cranberries, forestry) | 8. ☐ Transportation |
| 9. ☐ Other | |

7b. Is any portion of the proposed activity eligible to be treated as a limited project (including Ecological Restoration Limited Project) subject to 310 CMR 10.24 (coastal) or 310 CMR 10.53 (inland)?

1. ☐ Yes ☒ No If yes, describe which limited project applies to this project. (See 310 CMR 10.24 and 10.53 for a complete list and description of limited project types)

2. Limited Project Type

If the proposed activity is eligible to be treated as an Ecological Restoration Limited Project (310 CMR 10.24(8), 310 CMR 10.53(4)), complete and attach Appendix A: Ecological Restoration Limited Project Checklist and Signed Certification.

8. Property recorded at the Registry of Deeds for:

Dukes

a. County

700

c. Book

b. Certificate # (if registered land)

365

d. Page Number

B. Buffer Zone & Resource Area Impacts (temporary & permanent)

- ☐ Buffer Zone Only – Check if the project is located only in the Buffer Zone of a Bordering Vegetated Wetland, Inland Bank, or Coastal Resource Area.
- ☒ Inland Resource Areas (see 310 CMR 10.54-10.58; if not applicable, go to Section B.3, Coastal Resource Areas).

Check all that apply below. Attach narrative and any supporting documentation describing how the project will meet all performance standards for each of the resource areas altered, including standards requiring consideration of alternative project design or location.



Massachusetts Department of Environmental Protection
Bureau of Resource Protection - Wetlands

WPA Form 3 – Notice of Intent

Massachusetts Wetlands Protection Act M.G.L. c. 131, §40
And the Town of West Tisbury Wetlands Bylaw

Provided by MassDEP:

MassDEP File Number

Document Transaction Number

West Tisbury

City/Town

B. Buffer Zone & Resource Area Impacts (temporary & permanent) (cont'd)

For all projects affecting other Resource Areas, please attach a narrative explaining how the resource area was delineated.

Resource Area	Size of Proposed Alteration	Proposed Replacement (if any)
a. ☐ Bank	1. linear feet	2. linear feet
b. ☒ Bordering Vegetated Wetland	1. square feet	2. square feet
c. ☐ Land Under Waterbodies and Waterways	1. square feet	2. square feet
	3. cubic yards dredged	

Resource Area	Size of Proposed Alteration	Proposed Replacement (if any)
d. ☐ Bordering Land Subject to Flooding	1. square feet	2. square feet
	3. cubic feet of flood storage lost	4. cubic feet replaced
e. ☐ Isolated Land Subject to Flooding	1. square feet	
	2. cubic feet of flood storage lost	3. cubic feet replaced
f. ☐ Riverfront Area	1. Name of Waterway (if available) - specify coastal or inland	

2. Width of Riverfront Area (check one):

- ☐ 25 ft. - Designated Densely Developed Areas only
- ☐ 100 ft. - New agricultural projects only
- ☐ 200 ft. - All other projects

3. Total area of Riverfront Area on the site of the proposed project: _____ square feet

4. Proposed alteration of the Riverfront Area:

a. total square feet _____ b. square feet within 100 ft. _____ c. square feet between 100 ft. and 200 ft. _____

5. Has an alternatives analysis been done and is it attached to this NOI? ☐ Yes ☐ No

6. Was the lot where the activity is proposed created prior to August 1, 1996? ☐ Yes ☐ No

3. ☐ Coastal Resource Areas: (See 310 CMR 10.25-10.35)

Note: for coastal riverfront areas, please complete **Section B.2.f.** above.



Massachusetts Department of Environmental Protection
Bureau of Resource Protection - Wetlands

WPA Form 3 – Notice of Intent

Massachusetts Wetlands Protection Act M.G.L. c. 131, §40
And the Town of West Tisbury Wetlands Bylaw

Provided by MassDEP:

MassDEP File Number

Document Transaction Number

West Tisbury

City/Town

B. Buffer Zone & Resource Area Impacts (temporary & permanent) (cont'd)

Check all that apply below. Attach narrative and supporting documentation describing how the project will meet all performance standards for each of the resource areas altered, including standards requiring consideration of alternative project design or location.

Online Users:
Include your document transaction number (provided on your receipt page) with all supplementary information you submit to the Department.

<u>Resource Area</u>	<u>Size of Proposed Alteration</u>	<u>Proposed Replacement (if any)</u>
a. ☐ Designated Port Areas	Indicate size under Land Under the Ocean, below	
b. ☐ Land Under the Ocean	1. square feet	
	2. cubic yards dredged	
c. ☐ Barrier Beach	Indicate size under Coastal Beaches and/or Coastal Dunes below	
d. ☐ Coastal Beaches	1. square feet	2. cubic yards beach nourishment
e. ☐ Coastal Dunes	1. square feet	2. cubic yards dune nourishment
	<u>Size of Proposed Alteration</u>	<u>Proposed Replacement (if any)</u>
f. ☐ Coastal Banks	1. linear feet	
g. ☐ Rocky Intertidal Shores	1. square feet	
h. ☐ Salt Marshes	1. square feet	2. sq ft restoration, rehab., creation
i. ☐ Land Under Salt Ponds	1. square feet	
	2. cubic yards dredged	
j. ☐ Land Containing Shellfish	1. square feet	
k. ☐ Fish Runs	Indicate size under Coastal Banks, inland Bank, Land Under the Ocean, and/or inland Land Under Waterbodies and Waterways, above	
	1. cubic yards dredged	
l. ☐ Land Subject to Coastal Storm Flowage	1. square feet	
4. ☐ Restoration/Enhancement	If the project is for the purpose of restoring or enhancing a wetland resource area in addition to the square footage that has been entered in Section B.2.b or B.3.h above, please enter the additional amount here.	
	a. square feet of BVW	b. square feet of Salt Marsh
5. ☐ Project Involves Stream Crossings		
	a. number of new stream crossings	b. number of replacement stream crossings



Massachusetts Department of Environmental Protection
Bureau of Resource Protection - Wetlands

WPA Form 3 – Notice of Intent

Massachusetts Wetlands Protection Act M.G.L. c. 131, §40
And the Town of West Tisbury Wetlands Bylaw

Provided by MassDEP:

MassDEP File Number

Document Transaction Number

West Tisbury

City/Town

C. Other Applicable Standards and Requirements

- ☐ This is a proposal for an Ecological Restoration Limited Project. Skip Section C and complete Appendix A: Ecological Restoration Limited Project Checklists – Required Actions (310 CMR 10.11).

Streamlined Massachusetts Endangered Species Act/Wetlands Protection Act Review

1. Is any portion of the proposed project located in **Estimated Habitat of Rare Wildlife** as indicated on the most recent Estimated Habitat Map of State-Listed Rare Wetland Wildlife published by the Natural Heritage and Endangered Species Program (NHESP)? To view habitat maps, see the *Massachusetts Natural Heritage Atlas* or go to http://maps.massgis.state.ma.us/PRI_EST_HAB/viewer.htm.

a. ☐ Yes ☒ No

If yes, include proof of mailing or hand delivery of NOI to:

**Natural Heritage and Endangered Species Program
Division of Fisheries and Wildlife
1 Rabbit Hill Road
Westborough, MA 01581**

August 1, 2021

b. Date of map

If yes, the project is also subject to Massachusetts Endangered Species Act (MESA) review (321 CMR 10.18). To qualify for a streamlined, 30-day, MESA/Wetlands Protection Act review, please complete Section C.1.c, and include requested materials with this Notice of Intent (NOI); *OR* complete Section C.2.f, if applicable. *If MESA supplemental information is not included with the NOI, by completing Section 1 of this form, the NHESP will require a separate MESA filing which may take up to 90 days to review (unless noted exceptions in Section 2 apply, see below).*

- c. Submit Supplemental Information for Endangered Species Review*

1. ☐ Percentage/acreage of property to be altered:

(a) within wetland Resource Area

percentage/acreage

(b) outside Resource Area

percentage/acreage

2. ☐ Assessor's Map or right-of-way plan of site

2. ☐ Project plans for entire project site, including wetland resource areas and areas outside of wetlands jurisdiction, showing existing and proposed conditions, existing and proposed tree/vegetation clearing line, and clearly demarcated limits of work **

(a) ☐ Project description (including description of impacts outside of wetland resource area & buffer zone)

(b) ☐ Photographs representative of the site

* Some projects **not** in Estimated Habitat may be located in Priority Habitat, and require NHESP review (see <https://www.mass.gov/endangered-species-act-mesa-regulatory-review>).

Priority Habitat includes habitat for state-listed plants and strictly upland species not protected by the Wetlands Protection Act.

** MESA projects may not be segmented (321 CMR 10.16). The applicant must disclose full development plans even if such plans are not required as part of the Notice of Intent process.



Massachusetts Department of Environmental Protection
Bureau of Resource Protection - Wetlands

WPA Form 3 – Notice of Intent

Massachusetts Wetlands Protection Act M.G.L. c. 131, §40
And the Town of West Tisbury Wetlands Bylaw

Provided by MassDEP:

MassDEP File Number

Document Transaction Number

West Tisbury

City/Town

C. Other Applicable Standards and Requirements (cont'd)

- (c) ☐ MESA filing fee (fee information available at <https://www.mass.gov/how-to/how-to-file-for-a-mesa-project-review>).

Make check payable to "Commonwealth of Massachusetts - NHESP" and **mail to NHESP** at above address

Projects altering 10 or more acres of land, also submit:

- (d) ☐ Vegetation cover type map of site
- (e) ☐ Project plans showing Priority & Estimated Habitat boundaries
- (f) OR Check One of the Following

1. ☐ Project is exempt from MESA review.
Attach applicant letter indicating which MESA exemption applies. (See 321 CMR 10.14, <https://www.mass.gov/service-details/exemptions-from-review-for-projectsactivities-in-priority-habitat>; the NOI must still be sent to NHESP if the project is within estimated habitat pursuant to 310 CMR 10.37 and 10.59.)

2. ☐ Separate MESA review ongoing. a. NHESP Tracking # _____ b. Date submitted to NHESP _____

3. ☐ Separate MESA review completed.
Include copy of NHESP "no Take" determination or valid Conservation & Management Permit with approved plan.

3. For coastal projects only, is any portion of the proposed project located below the mean high water line or in a fish run?

- a. ☐ Not applicable – project is in inland resource area only b. ☐ Yes ☐ No

If yes, include proof of mailing, hand delivery, or electronic delivery of NOI to either:

South Shore - Cohasset to Rhode Island border, and the Cape & Islands:

North Shore - Hull to New Hampshire border:

Division of Marine Fisheries -
Southeast Marine Fisheries Station
Attn: Environmental Reviewer
836 South Rodney French Blvd.
New Bedford, MA 02744
Email: dmf.envreview-south@mass.gov

Division of Marine Fisheries -
North Shore Office
Attn: Environmental Reviewer
30 Emerson Avenue
Gloucester, MA 01930
Email: dmf.envreview-north@mass.gov

Also if yes, the project may require a Chapter 91 license. For coastal towns in the Northeast Region, please contact MassDEP's Boston Office. For coastal towns in the Southeast Region, please contact MassDEP's Southeast Regional Office.

- c. ☐ Is this an aquaculture project? d. ☐ Yes ☐ No

If yes, include a copy of the Division of Marine Fisheries Certification Letter (M.G.L. c. 130, § 57).



Massachusetts Department of Environmental Protection
Bureau of Resource Protection - Wetlands

WPA Form 3 – Notice of Intent

Massachusetts Wetlands Protection Act M.G.L. c. 131, §40
And the Town of West Tisbury Wetlands Bylaw

Provided by MassDEP:

MassDEP File Number

Document Transaction Number

West Tisbury

City/Town

C. Other Applicable Standards and Requirements (cont'd)

Online Users:

Include your document transaction number (provided on your receipt page) with all supplementary information you submit to the Department.

4. Is any portion of the proposed project within an Area of Critical Environmental Concern (ACEC)?
 a. ☐ Yes ☒ No If yes, provide name of ACEC (see instructions to WPA Form 3 or MassDEP Website for ACEC locations). **Note:** electronic filers click on Website.
 b. ACEC
5. Is any portion of the proposed project within an area designated as an Outstanding Resource Water (ORW) as designated in the Massachusetts Surface Water Quality Standards, 314 CMR 4.00?
 a. ☐ Yes ☒ No
6. Is any portion of the site subject to a Wetlands Restriction Order under the Inland Wetlands Restriction Act (M.G.L. c. 131, § 40A) or the Coastal Wetlands Restriction Act (M.G.L. c. 130, § 105)?
 a. ☐ Yes ☒ No
7. Is this project subject to provisions of the MassDEP Stormwater Management Standards?
 a. ☐ Yes. Attach a copy of the Stormwater Report as required by the Stormwater Management Standards per 310 CMR 10.05(6)(k)-(q) and check if:
 1. ☐ Applying for Low Impact Development (LID) site design credits (as described in Stormwater Management Handbook Vol. 2, Chapter 3)
 2. ☐ A portion of the site constitutes redevelopment
 3. ☐ Proprietary BMPs are included in the Stormwater Management System.
- b. ☒ No. Check why the project is exempt:
 1. ☒ Single-family house
 2. ☐ Emergency road repair
 3. ☐ Small Residential Subdivision (less than or equal to 4 single-family houses or less than or equal to 4 units in multi-family housing project) with no discharge to Critical Areas.

D. Additional Information

- ☐ This is a proposal for an Ecological Restoration Limited Project. Skip Section D and complete Appendix A: Ecological Restoration Notice of Intent – Minimum Required Documents (310 CMR 10.12).

Applicants must include the following with this Notice of Intent (NOI). See instructions for details.

Online Users: Attach the document transaction number (provided on your receipt page) for any of the following information you submit to the Department.

1. ☒ USGS or other map of the area (along with a narrative description, if necessary) containing sufficient information for the Conservation Commission and the Department to locate the site. (Electronic filers may omit this item.)
2. ☒ Plans identifying the location of proposed activities (including activities proposed to serve as a Bordering Vegetated Wetland [BVW] replication area or other mitigating measure) relative to the boundaries of each affected resource area.



Massachusetts Department of Environmental Protection
Bureau of Resource Protection - Wetlands

WPA Form 3 – Notice of Intent

Massachusetts Wetlands Protection Act M.G.L. c. 131, §40
And the Town of West Tisbury Wetlands Bylaw

Provided by MassDEP:

MassDEP File Number

Document Transaction Number

West Tisbury

City/Town

D. Additional Information (cont'd)

3. ☐ Identify the method for BVW and other resource area boundary delineations (MassDEP BVW Field Data Form(s), Determination of Applicability, Order of Resource Area Delineation, etc.), and attach documentation of the methodology.

4. ☒ List the titles and dates for all plans and other materials submitted with this NOI.

Site Plan of #14 Ephraim Allen Road West Tisbury, Mass. Prepared for Alexander Pyle

a. Plan Title

Vineyard Land Surveying & Engineering,
Inc.

June 18, 2026

d. Final Revision Date

Reid G. Silva

c. Signed and Stamped by

1"= 20'

e. Scale

f. Additional Plan or Document Title

g. Date

5. ☐ If there is more than one property owner, please attach a list of these property owners not listed on this form.
6. ☐ Attach proof of mailing for Natural Heritage and Endangered Species Program, if needed.
7. ☐ Attach proof of mailing for Massachusetts Division of Marine Fisheries, if needed.
8. ☒ Attach NOI Wetland Fee Transmittal Form
9. ☐ Attach Stormwater Report, if needed.

E. Fees

1. ☐ Fee Exempt: No filing fee shall be assessed for projects of any city, town, county, or district of the Commonwealth, federally recognized Indian tribe housing authority, municipal housing authority, or the Massachusetts Bay Transportation Authority.

Applicants must submit the following information (in addition to pages 1 and 2 of the NOI Wetland Fee Transmittal Form) to confirm fee payment:

4584

2. Municipal Check Number

4585

4. State Check Number

Vineyard Land Surveying & Engineering, Inc.

6. Payor name on check: First Name

7/2/2026

3. Check date

7/2/2026

5. Check date

7. Payor name on check: Last Name



Massachusetts Department of Environmental Protection
Bureau of Resource Protection - Wetlands

WPA Form 3 – Notice of Intent

Massachusetts Wetlands Protection Act M.G.L. c. 131, §40
And the Town of West Tisbury Wetlands Bylaw

Provided by MassDEP:

MassDEP File Number

Document Transaction Number

West Tisbury

City/Town

F. Signatures and Submittal Requirements

I hereby certify under the penalties of perjury that the foregoing Notice of Intent and accompanying plans, documents, and supporting data are true and complete to the best of my knowledge. I understand that the Conservation Commission will place notification of this Notice in a local newspaper at the expense of the applicant in accordance with the wetlands regulations, 310 CMR 10.05(5)(a).

I further certify under penalties of perjury that all abutters were notified of this application, pursuant to the requirements of M.G.L. c. 131, § 40. Notice must be made by Certificate of Mailing or in writing by hand delivery or certified mail (return receipt requested) to all abutters within 100 feet of the property line of the project location.

1. Signature of Applicant

2. Date

3. Signature of Property Owner (if different)

Kim A. Silva (Agent)

4. Date

07/02/2026

5. Signature of Representative (if any)

6. Date

For Conservation Commission:

Two copies of the completed Notice of Intent (Form 3), including supporting plans and documents, two copies of the NOI Wetland Fee Transmittal Form, and the city/town fee payment, to the Conservation Commission by certified mail or hand delivery.

For MassDEP:

One copy of the completed Notice of Intent (Form 3), including supporting plans and documents, one copy of the NOI Wetland Fee Transmittal Form, and a **copy** of the state fee payment to the MassDEP Regional Office (see Instructions) by certified mail or hand delivery.

Other:

If the applicant has checked the "yes" box in any part of Section C, Item 3, above, refer to that section and the Instructions for additional submittal requirements.

The original and copies must be sent simultaneously. Failure by the applicant to send copies in a timely manner may result in dismissal of the Notice of Intent.



Massachusetts Department of Environmental Protection
Bureau of Resource Protection - Wetlands
NOI Wetland Fee Transmittal Form
Massachusetts Wetlands Protection Act M.G.L. c. 131, §40

Important: When filling out forms on the computer, use only the tab key to move your cursor - do not use the return key.



A. Applicant Information

1. Location of Project:

14 Ephriam Allen Rd

a. Street Address

West Tisbury

b. City/Town

\$42.50

d. Fee amount

c. Check number

2. Applicant Mailing Address:

Alexander

a. First Name

Pyle

b. Last Name

c/o Vineyard Land Surveying & Engineering, Inc.

c. Organization

P. O. Box 421

d. Mailing Address

West Tisbury

e. City/Town

MA

f. State

02575

g. Zip Code

508-693-3774

h. Phone Number

i. Fax Number

reid@vlse.net

j. Email Address

3. Property Owner (if different):

a. First Name

b. Last Name

The Pyle Family Limited Partnership

c. Organization

d. Mailing Address

e. City/Town

f. State

g. Zip Code

h. Phone Number

i. Fax Number

j. Email Address

B. Fees

Fee should be calculated using the following process & worksheet. **Please see Instructions before filling out worksheet.**

Step 1/Type of Activity: Describe each type of activity that will occur in wetland resource area and buffer zone.

Step 2/Number of Activities: Identify the number of each type of activity.

Step 3/Individual Activity Fee: Identify each activity fee from the six project categories listed in the instructions.

Step 4/Subtotal Activity Fee: Multiply the number of activities (identified in Step 2) times the fee per category (identified in Step 3) to reach a subtotal fee amount. Note: If any of these activities are in a Riverfront Area in addition to another Resource Area or the Buffer Zone, the fee per activity should be multiplied by 1.5 and then added to the subtotal amount.

Step 5/Total Project Fee: Determine the total project fee by adding the subtotal amounts from Step 4.

Step 6/Fee Payments: To calculate the state share of the fee, divide the total fee in half and subtract \$12.50. To calculate the city/town share of the fee, divide the total fee in half and add \$12.50.

To calculate filing fees, refer to the category fee list and examples in the instructions for filling out WPA Form 3 (Notice of Intent).



Massachusetts Department of Environmental Protection
Bureau of Resource Protection - Wetlands
NOI Wetland Fee Transmittal Form
Massachusetts Wetlands Protection Act M.G.L. c. 131, §40

B. Fees (continued)

Step 1/Type of Activity	Step 2/Number of Activities	Step 3/Individual Activity Fee	Step 4/Subtotal Activity Fee
1a. work on single family lot	1	\$110.00	\$110.00
Step 5/Total Project Fee:			\$110.00

Step 6/Fee Payments:

Total Project Fee:	\$110.00
	a. Total Fee from Step 5
State share of filing Fee:	\$42.50
	b. 1/2 Total Fee less \$12.50
City/Town share of filing Fee:	\$67.50 + \$25.00 Town Fee = \$92.50

C. Submittal Requirements

- a.) Complete pages 1 and 2 and send with a check or money order for the state share of the fee, payable to the Commonwealth of Massachusetts.

Department of Environmental Protection
Box 4062
Boston, MA 02211

- b.) **To the Conservation Commission:** Send the Notice of Intent or Abbreviated Notice of Intent; a **copy** of this form; and the city/town fee payment.

To MassDEP Regional Office (see Instructions): Send a copy of the Notice of Intent or Abbreviated Notice of Intent; a **copy** of this form; and a **copy** of the state fee payment. (E-filers of Notices of Intent may submit these electronically.)



July 2, 2026

Dear Abutter:

Massachusetts General Laws Chapter 131 Section 40 requires any person filing a Notice of Intent with a conservation commission give notification to abutters.

As such an abutter please note that a Notice of Intent has been filed with the West Tisbury Conservation Commission on behalf of Alexander Pyle to trim and top selected trees to maintain a view channel. The proposed work is located at #14 Ephriam Allen Rd., West Tisbury Assessor Parcel 13-11.

Copies of this Notice of Intent are on file with the West Tisbury Conservation Commission at the Town Hall. For more information or to examine copies contact the Conservation Commission at the Town Hall (508)-696-6404 or this office.

At least 5 days before the public hearing, a legal notice will be published in a local paper noting the time and location of the hearing.

Sincerely,

A handwritten signature in blue ink, appearing to read 'Reid G. Silva'.

Reid G. Silva, PE/PLS
Professional Engineer
Professional Land Surveyor



0.1 feet Abutters List Report

West Tisbury, MA

June 23, 2026

Subject Property:

Parcel Number: 13-11
CAMA Number: 13-11-0
Property Address: 14 EPHRIAM ALLEN RD

Mailing Address: PYLE FAMILY LTD PARTNERSHIP
99 COLONIAL RIDGE DR
BOXBOROUGH, MA 01719

Abutters:

Parcel Number: 12-63
CAMA Number: 12-63-0
Property Address: 11 EPHRIAM ALLEN RD

Mailing Address: SCHWARZENBACH SIBYL BLISS
JEFFREY
331 COCHRANE ROAD
DURHAM, NY 12422

Parcel Number: 12-64
CAMA Number: 12-64-0
Property Address: 6 EPHRIAM ALLEN RD

Mailing Address: EPHRAIM ROAD LLC C/O TRACY
ROTHMEYER
180 N STETSON, SUITE 5780
CHICAGO, IL 60601

Parcel Number: 12-9
CAMA Number: 12-9-0
Property Address: 468 INDIAN HILL RD

Mailing Address: SHERIFFS MEADOW FOUNDATION INC
PO BOX 3000, PMB 3162
WEST TISBURY, MA 02575

Parcel Number: 13-10
CAMA Number: 13-10-0
Property Address: 49 EPHRIAM ALLEN RD

Mailing Address: TIPSON HALL REALTY CO LLC C/O
CATHERINE TIPSON
168 N KESWICK AVE
GLENSIDE, PA 19038

Parcel Number: 13-11-1
CAMA Number: 13-11-1
Property Address: 85 FISHHOOK RD

Mailing Address: SHERIFFS MEADOW FOUNDATION INC
PO BOX 3000, PMB 3162
WEST TISBURY, MA 02575

Parcel Number: 13-12
CAMA Number: 13-12-0
Property Address: 42 EPHRIAM ALLEN RD

Mailing Address: HOUGH JOHN T JR
PO BOX 281
WEST TISBURY, MA 02575

Parcel Number: 13-13
CAMA Number: 13-13-0
Property Address: 25 WALTER HILLMAN RD

Mailing Address: MERCIER LUCAS R
25 WALTER HILLMAN RD
VINEYARD HAVEN, MA 02568

Parcel Number: 13-6-1
CAMA Number: 13-6-1
Property Address: 30 WALTER HILLMAN RD

Mailing Address: SHERIFFS MEADOW FOUNDATION INC
WAKEMAN CONSERVATION CENTER
PO BOX 3000, PMB 3162
WEST TISBURY, MA 02575

Parcel Number: 13-8-1
CAMA Number: 13-8-1
Property Address: 60 EPHRIAM ALLEN RD

Mailing Address: SHERIFFS MEADOW FOUNDATION INC
PO BOX 3000, PMB 3162
WEST TISBURY, MA 02575

Parcel Number: 13-9
CAMA Number: 13-9-0
Property Address: 46 EPHRIAM ALLEN RD

Mailing Address: SHERIFFS MEADOW FOUNDATION INC
PO BOX 3000, PMB 3162
WEST TISBURY, MA 02575



www.cai-tech.com

Data shown on this report is provided for planning and informational purposes only. The municipality and CAI Technologies are not responsible for any use for other purposes or misuse or misrepresentation of this report.

6/23/2026

Page 1 of 1



The map displays a proposed project area in a rural setting. The project area is outlined in red and contains several numbered sections. The surrounding area includes roads, topographic features, and other land parcels. A scale bar at the bottom indicates a distance of 0 to 200 feet. The map is sourced from Esri, TomTom, Garmin, SafeGraph, GeoTechnologies, Inc., NASA, NGA, USGS, METI/NASA, FEMA, EPA, NPS, US Census Bureau, USDA, and USFWS.


Sketch Plan for View Clearing



VINEYARD
LAND SURVEYING
& ENGINEERING

12 Cournoyer Road
P.O. Box 421
West Tisbury, MA 02575
P 508-693-3774 | F 508-629-0440
VLSE.net

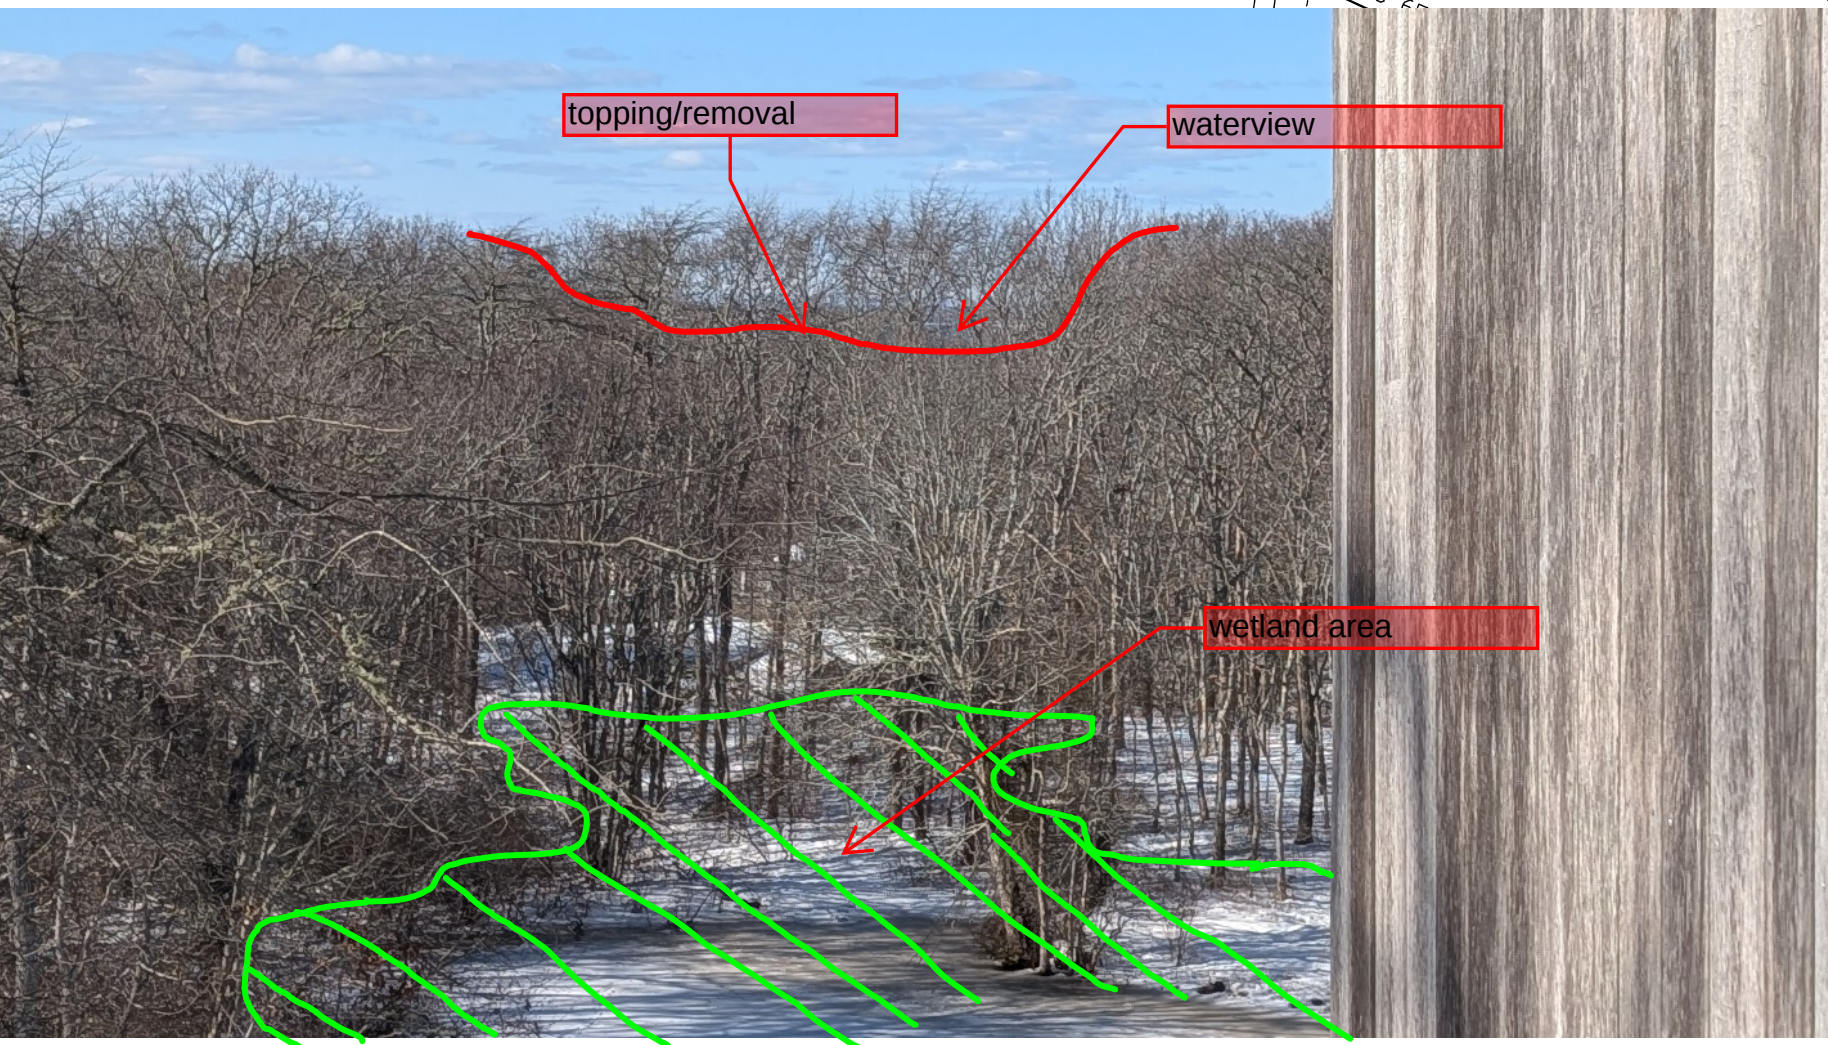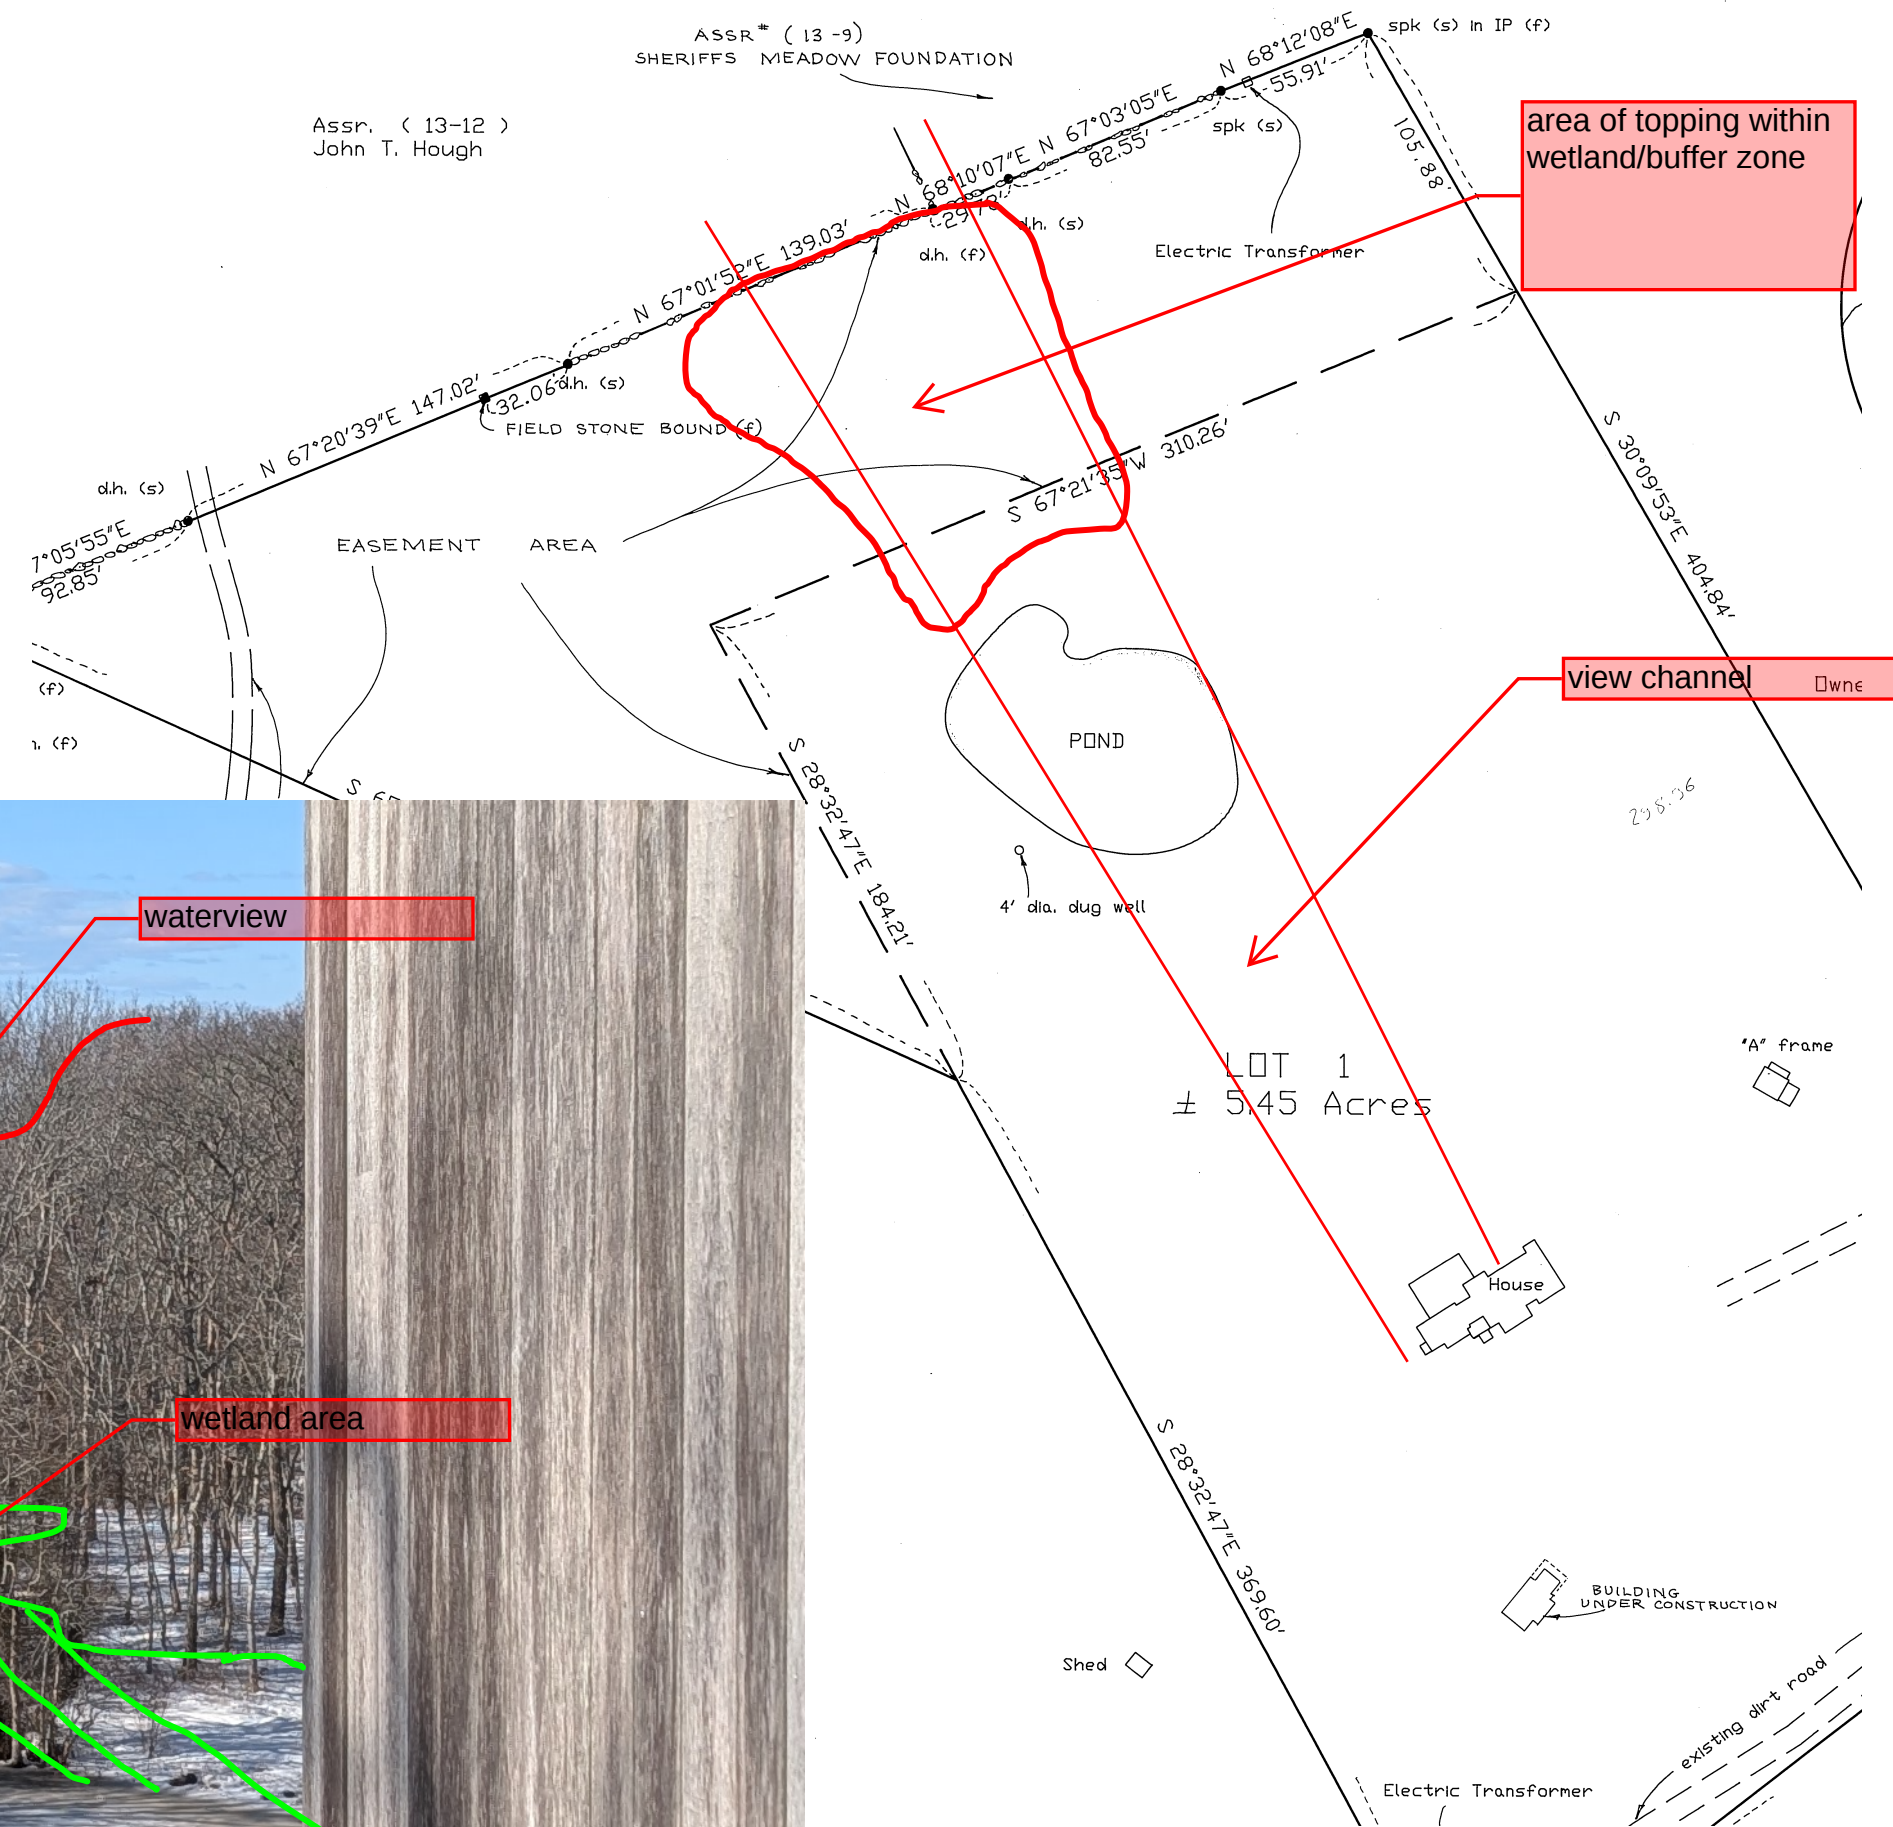

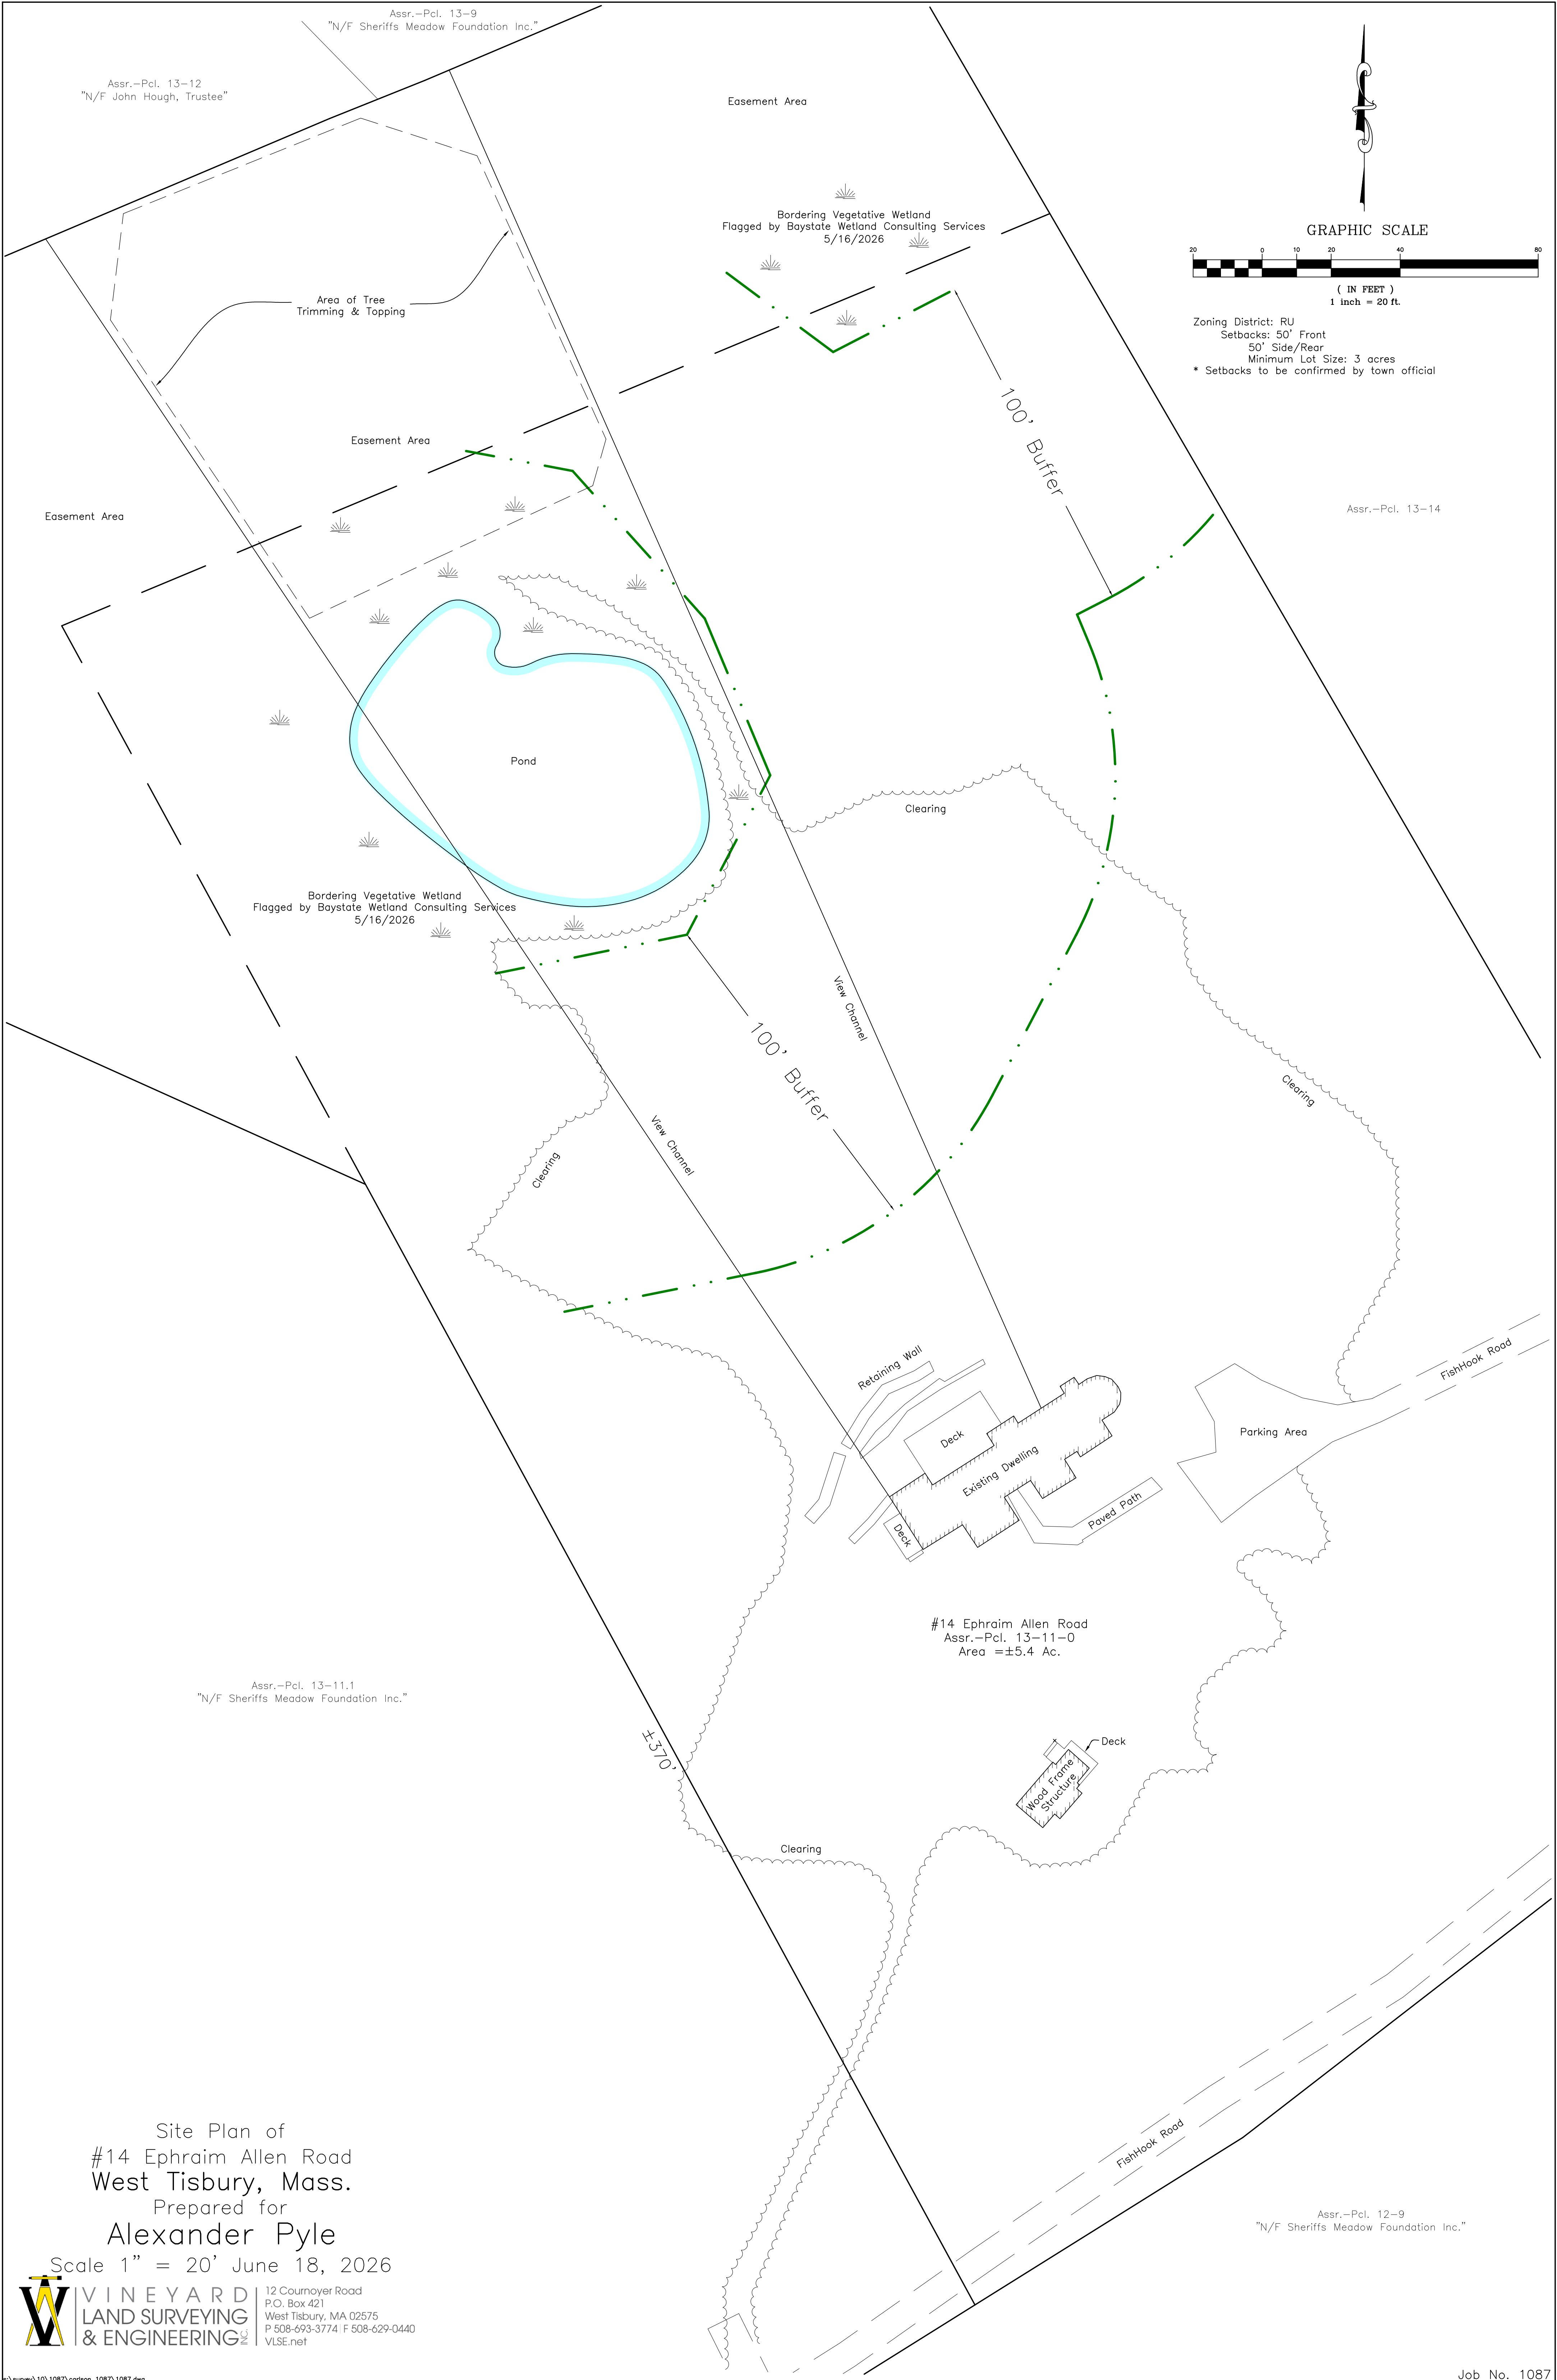

Site Plan of
#14 Ephraim Allen Road
West Tisbury, Mass.
Prepared for
Alexander Pyle

Scale 1" = 20' June 18, 2026



VINEYARD
LAND SURVEYING
& ENGINEERING

12 Cournoyer Road
P.O. Box 421
West Tisbury, MA 02575
P 508-693-3774 F 508-629-0440
VLSE.net